
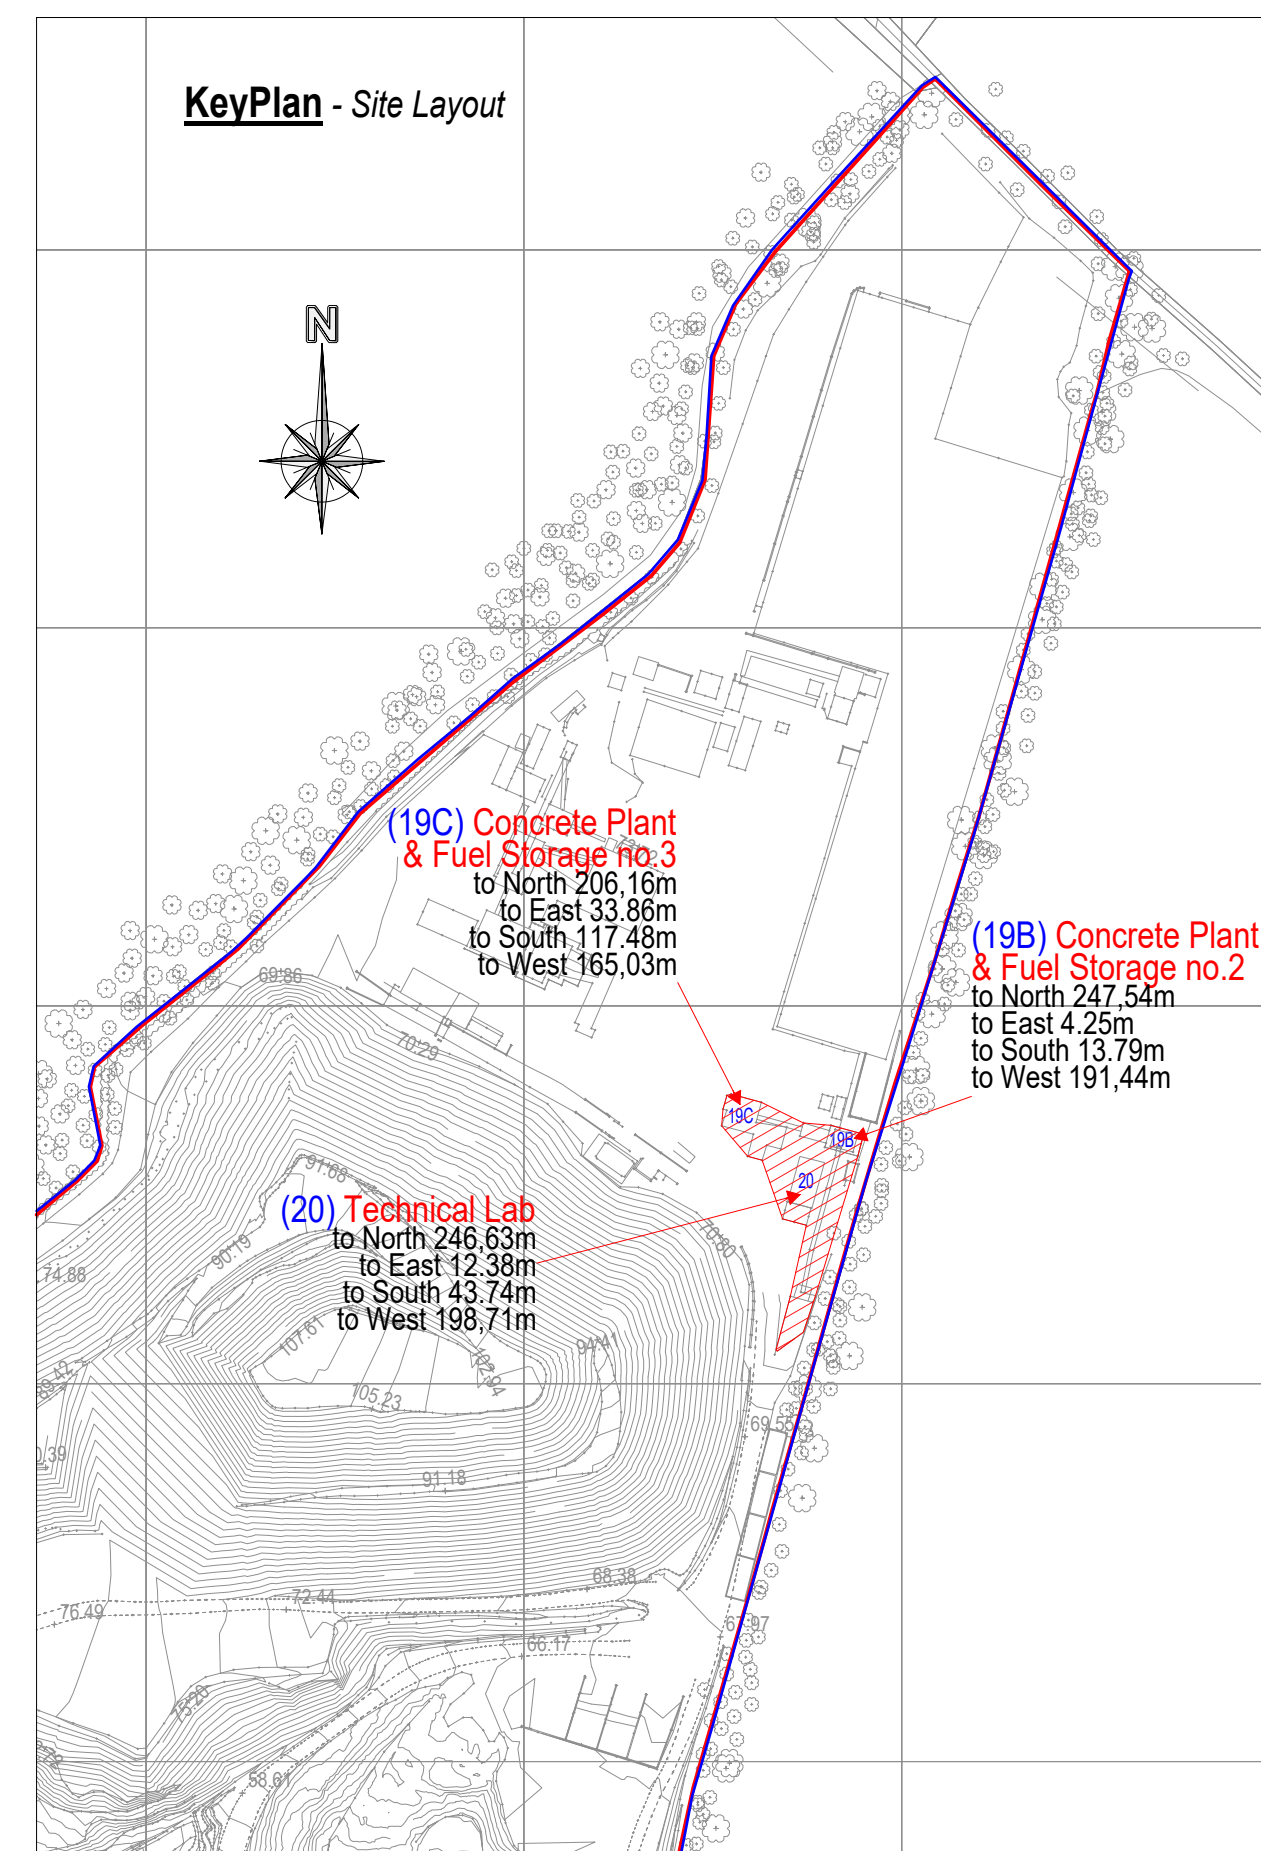
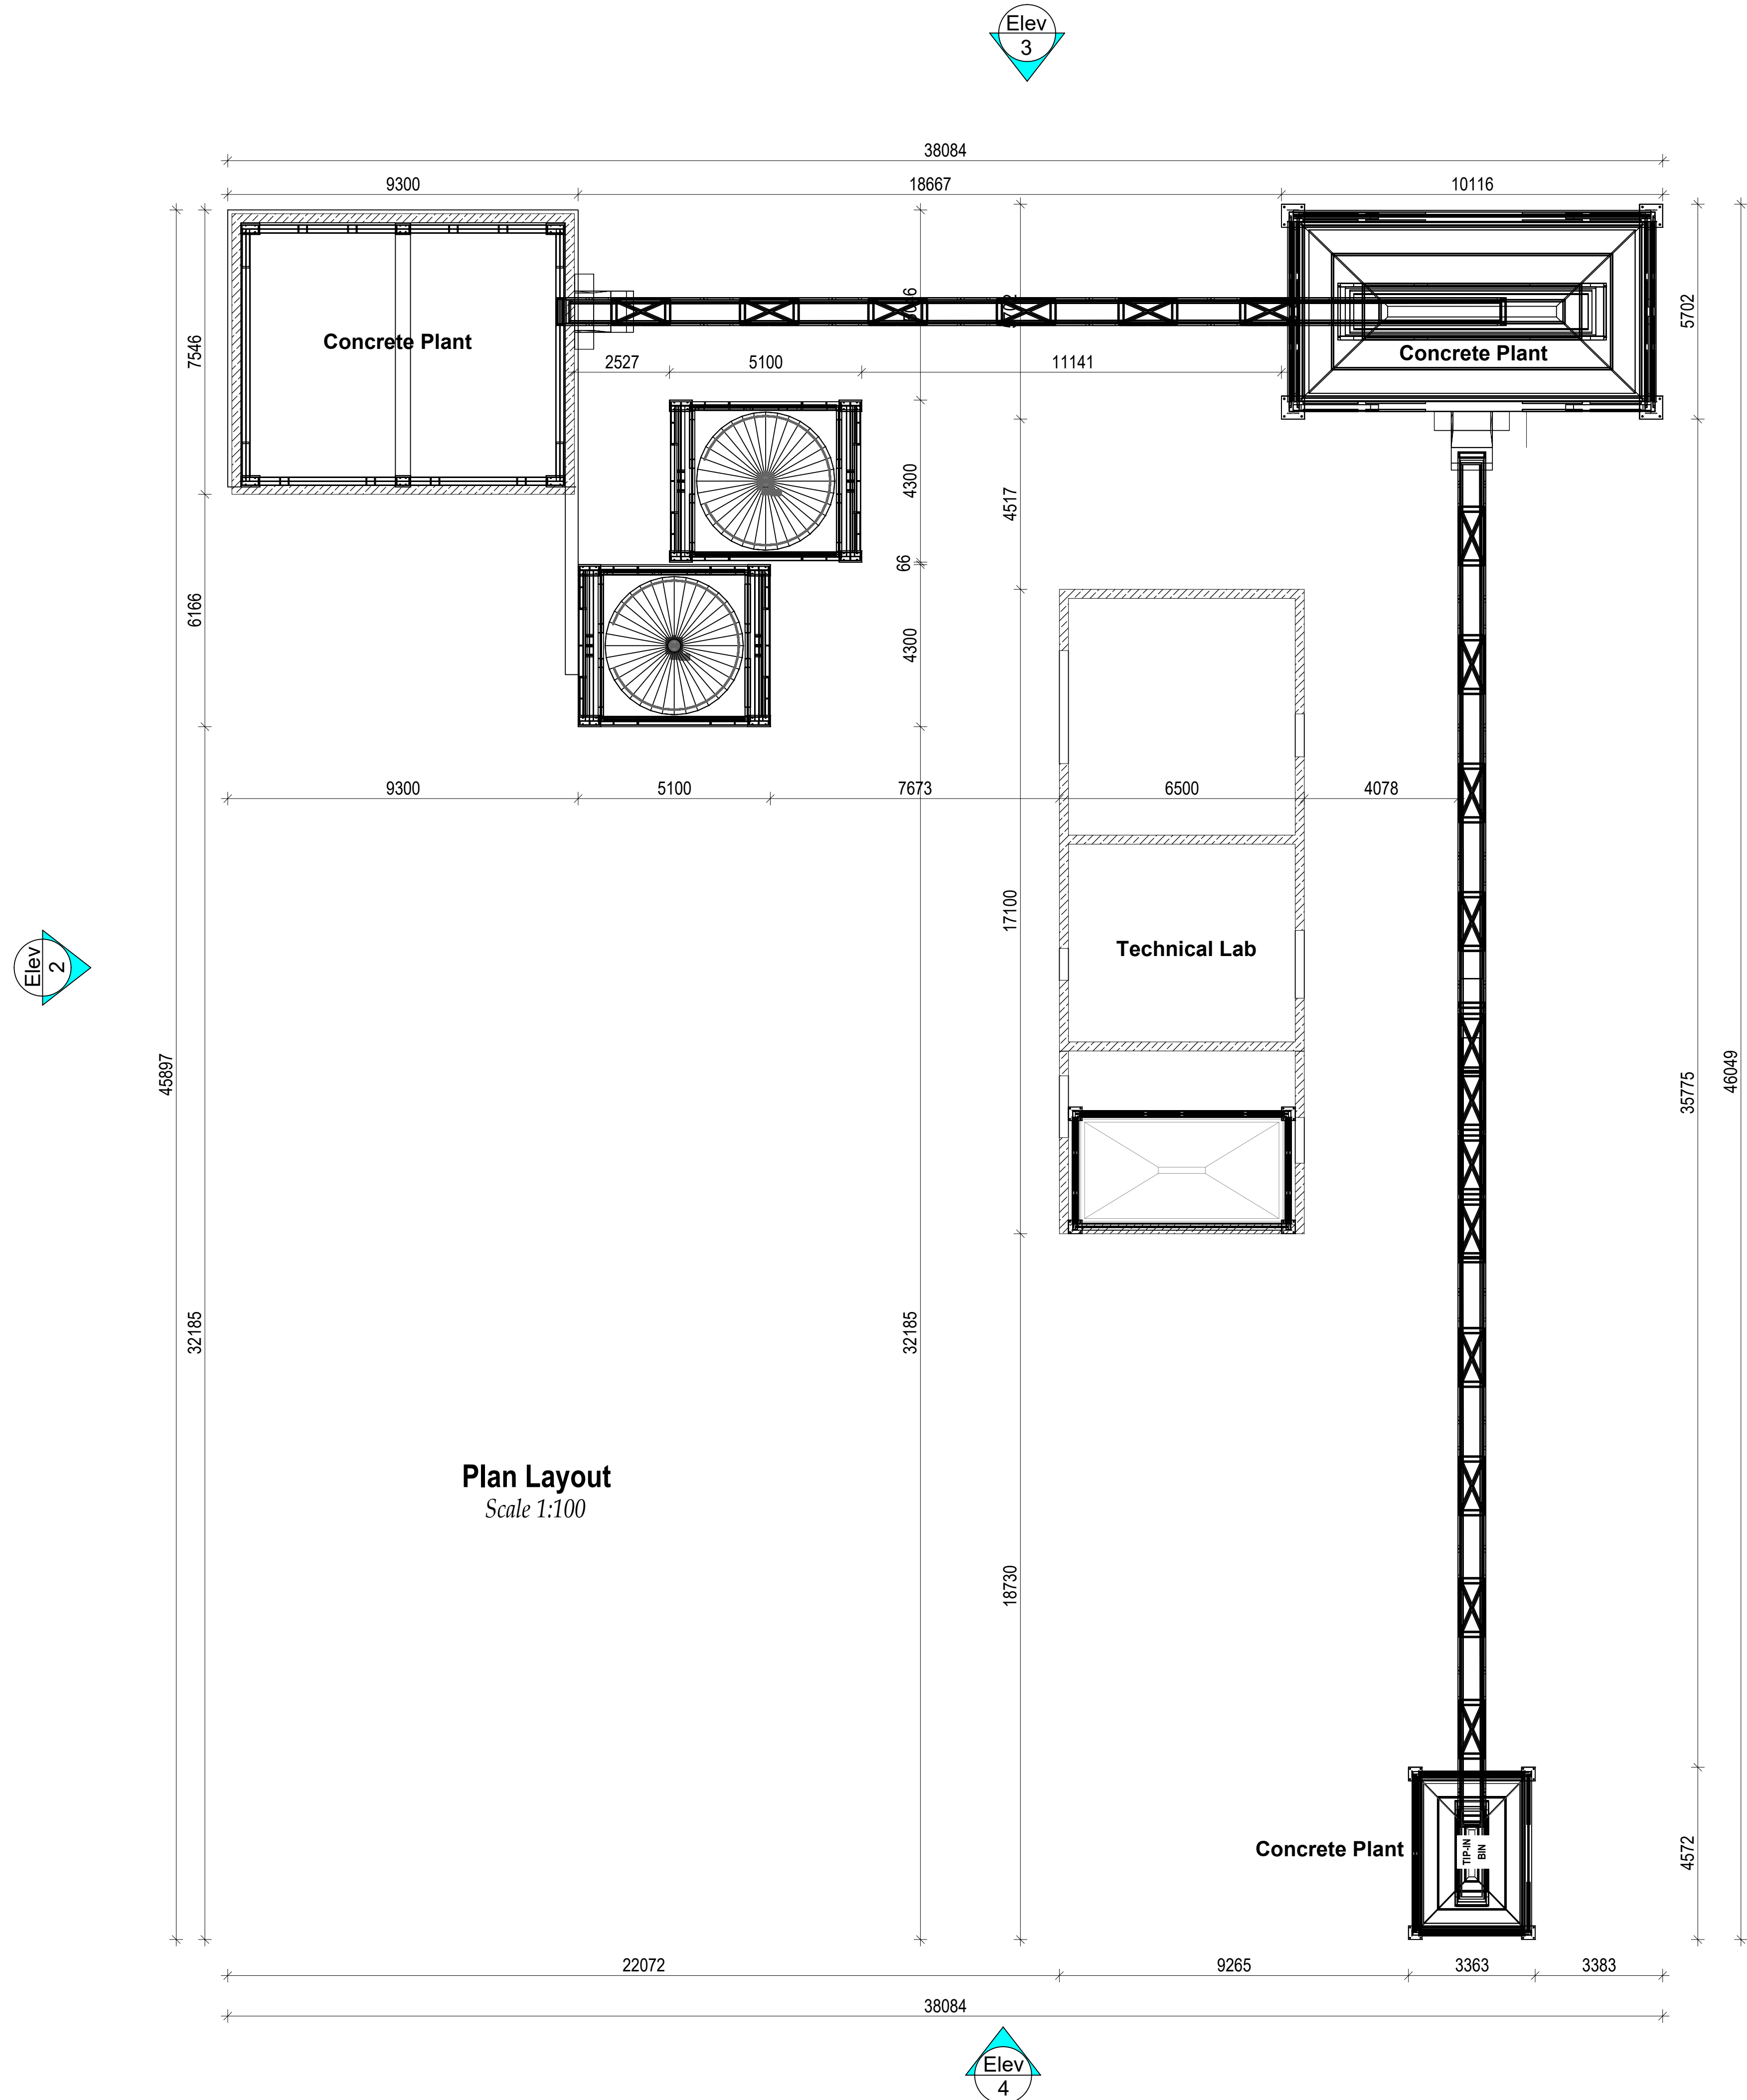
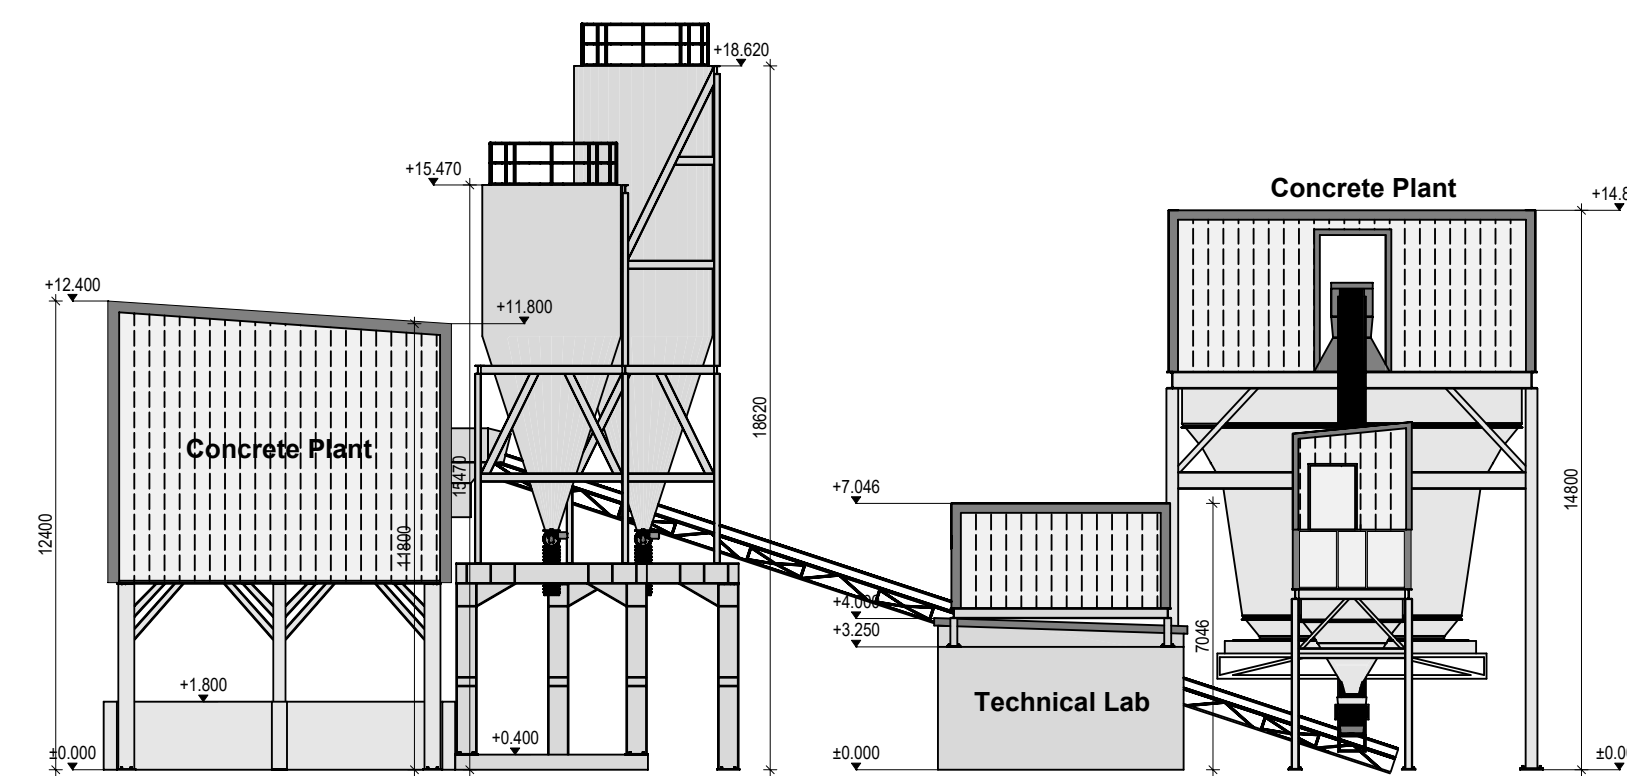
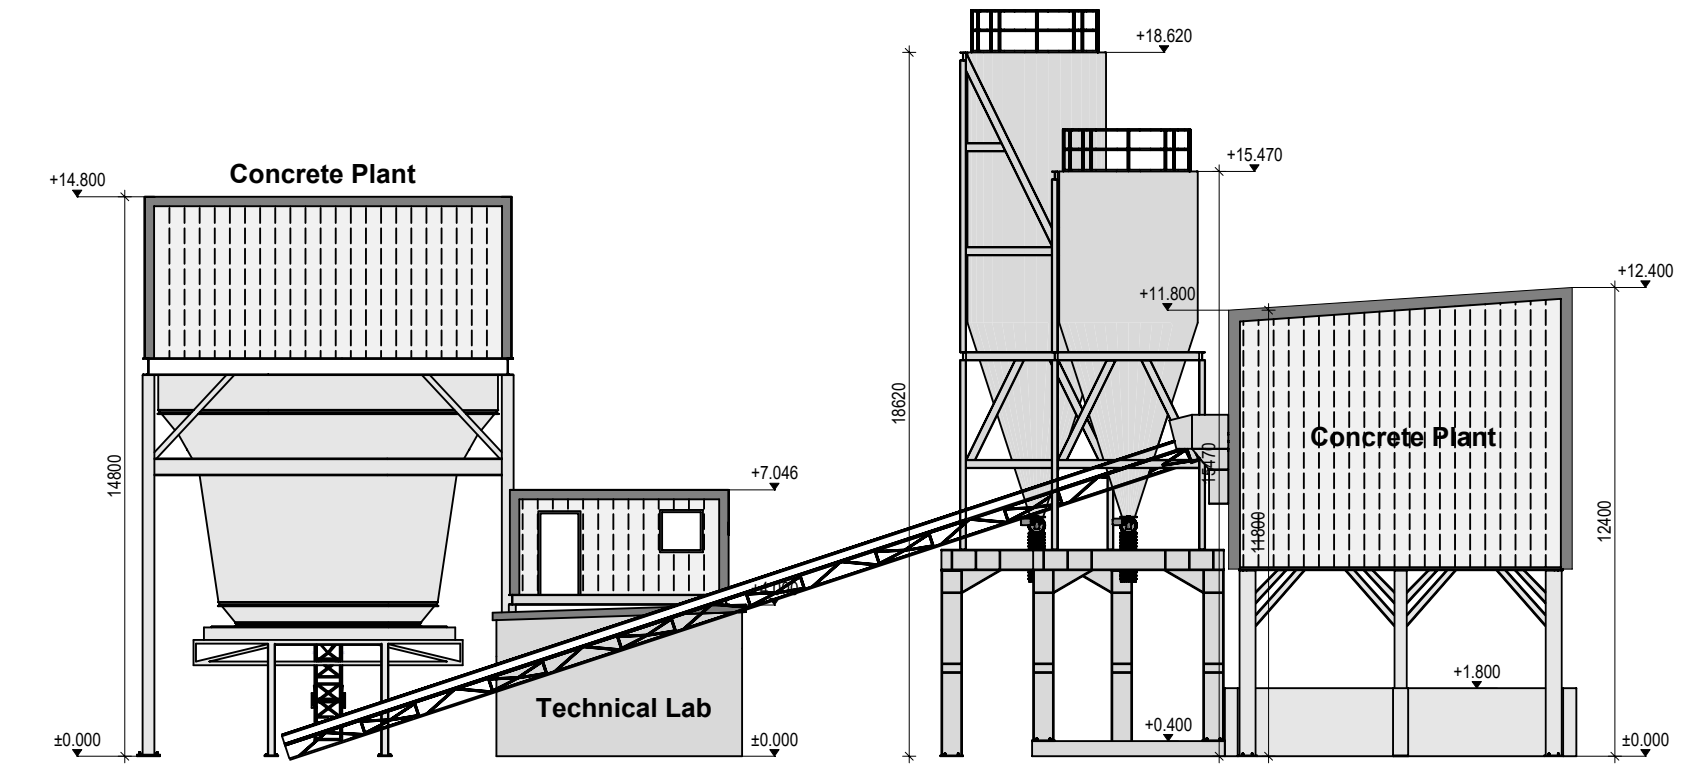
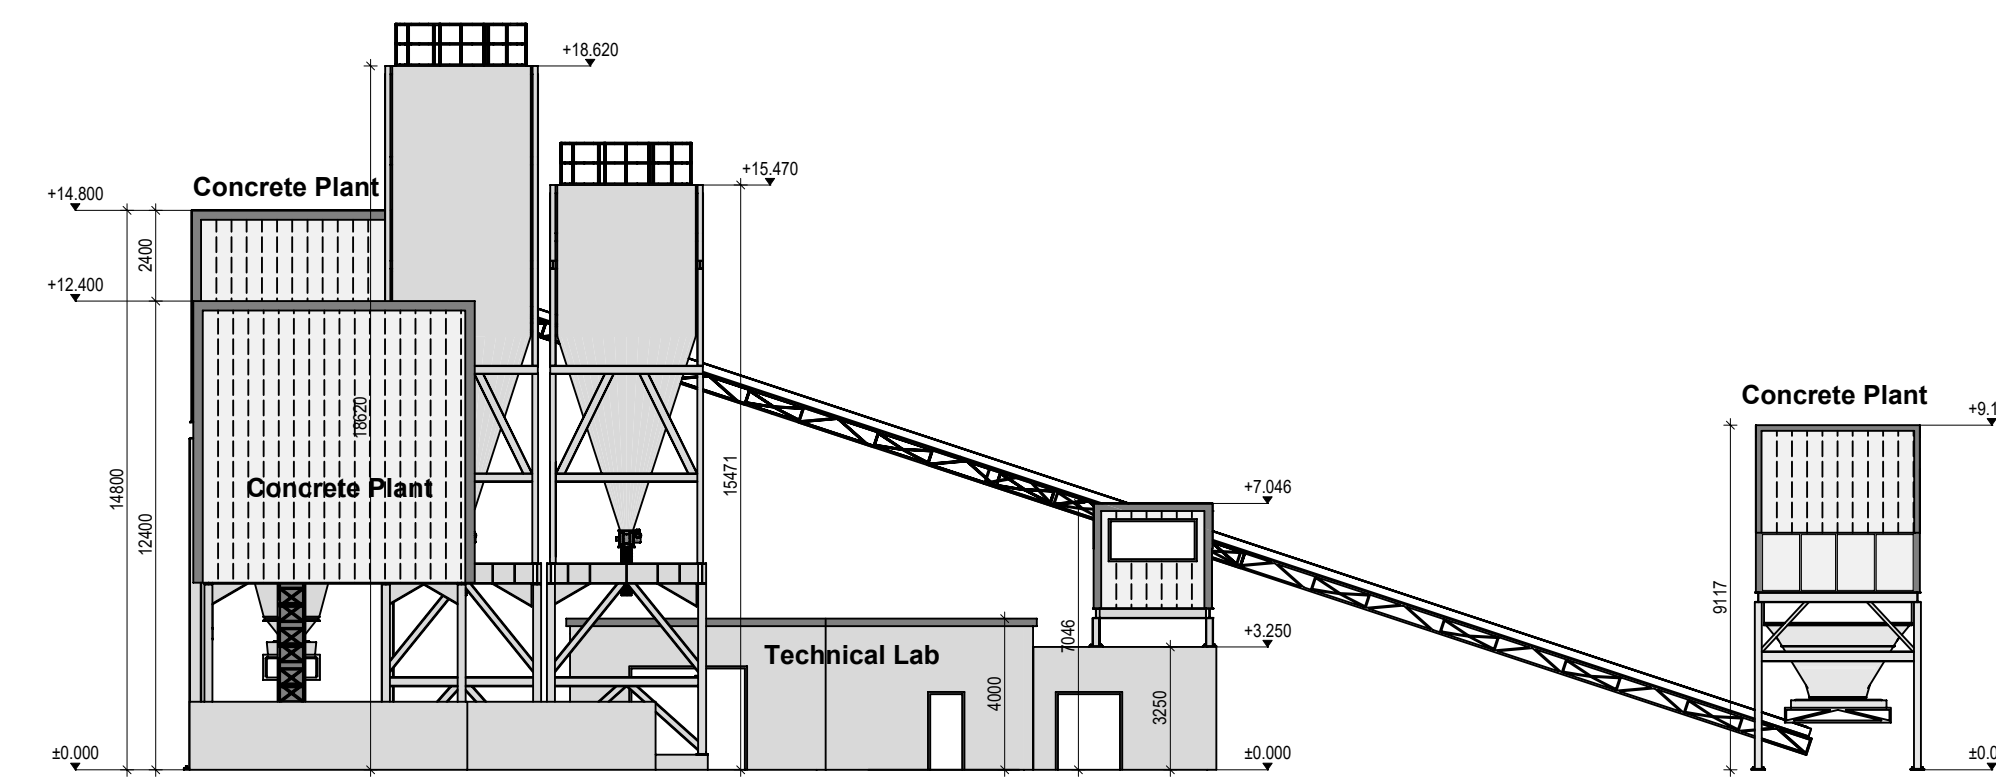


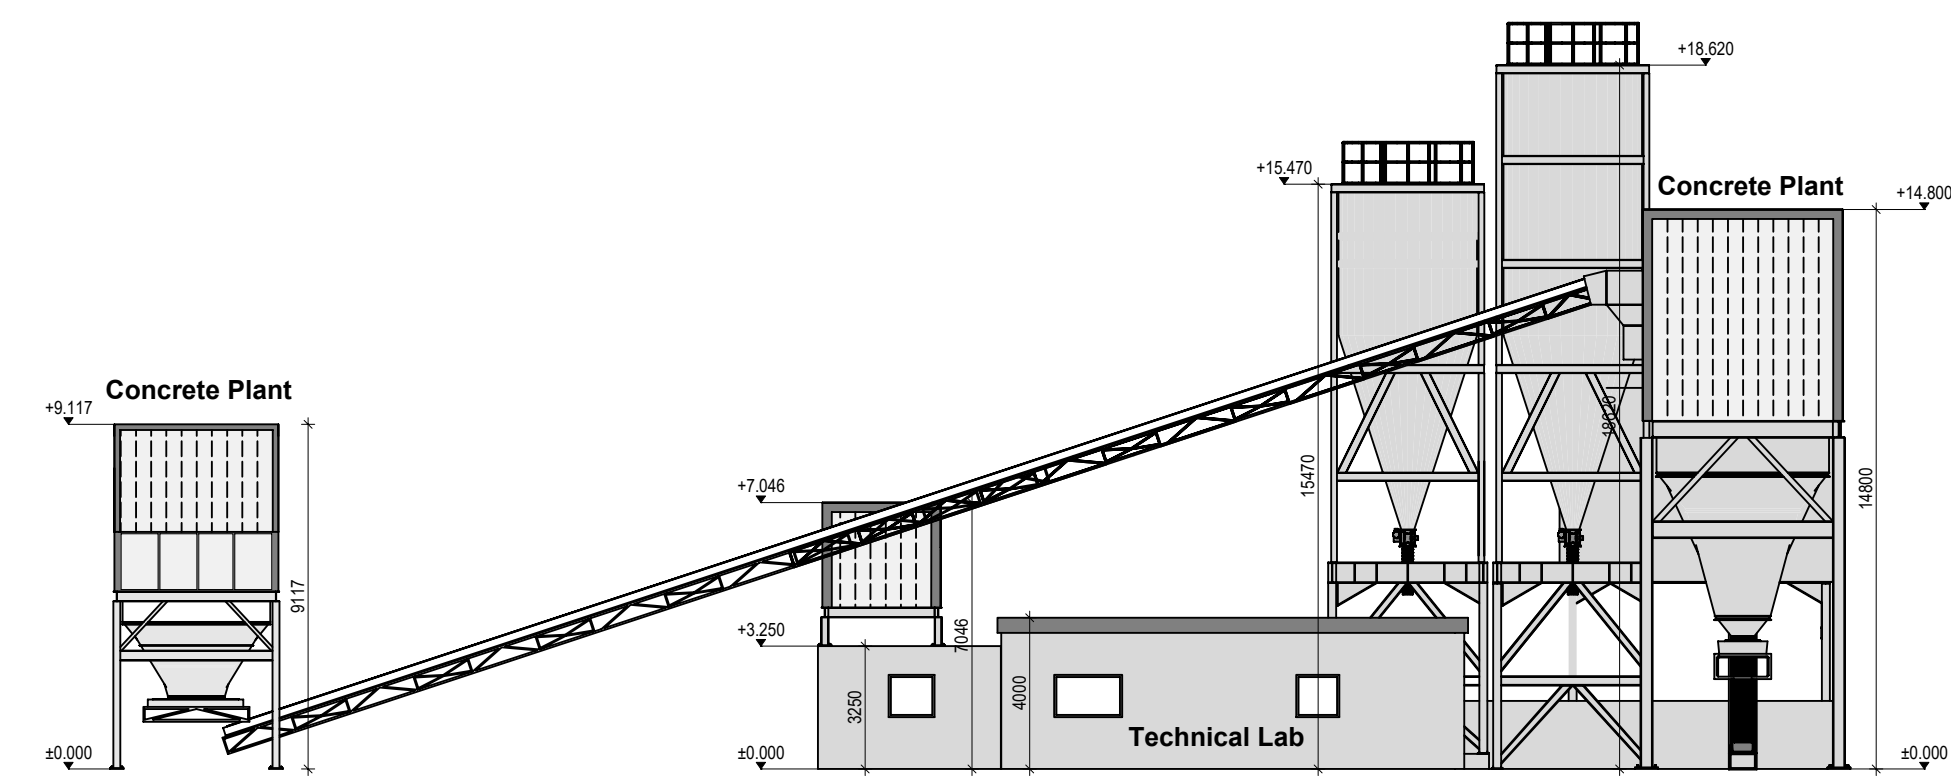

P2	24/06/24	ISSUED FOR PLANNING PURPOSES	TM
P1	10/07/19	ISSUED FOR PLANNING PURPOSES	TM
Rev.	Date	Amendment	by

KEEGAN PRECAST
PRECAST TWIN WALL & FLOOR PRODUCTS

Trammon, Rathmolyon, Co. Meath • Phone: 046-9555-116 • Fax: 046-9560-917 • Email: info@keeganprecast.com

Client: Keegan Precast Ltd.

Project: Batching Plant & Technical Lab

Level: Ground Level +0.000

Contents: Plan Layout & Elevations

Format: A0 Scale: 1:100 Drawing No.: KEE-15224-PL-105

Drawn by: TM Checked by: Date: 10/07/19 Rev: P2