




Section A-A

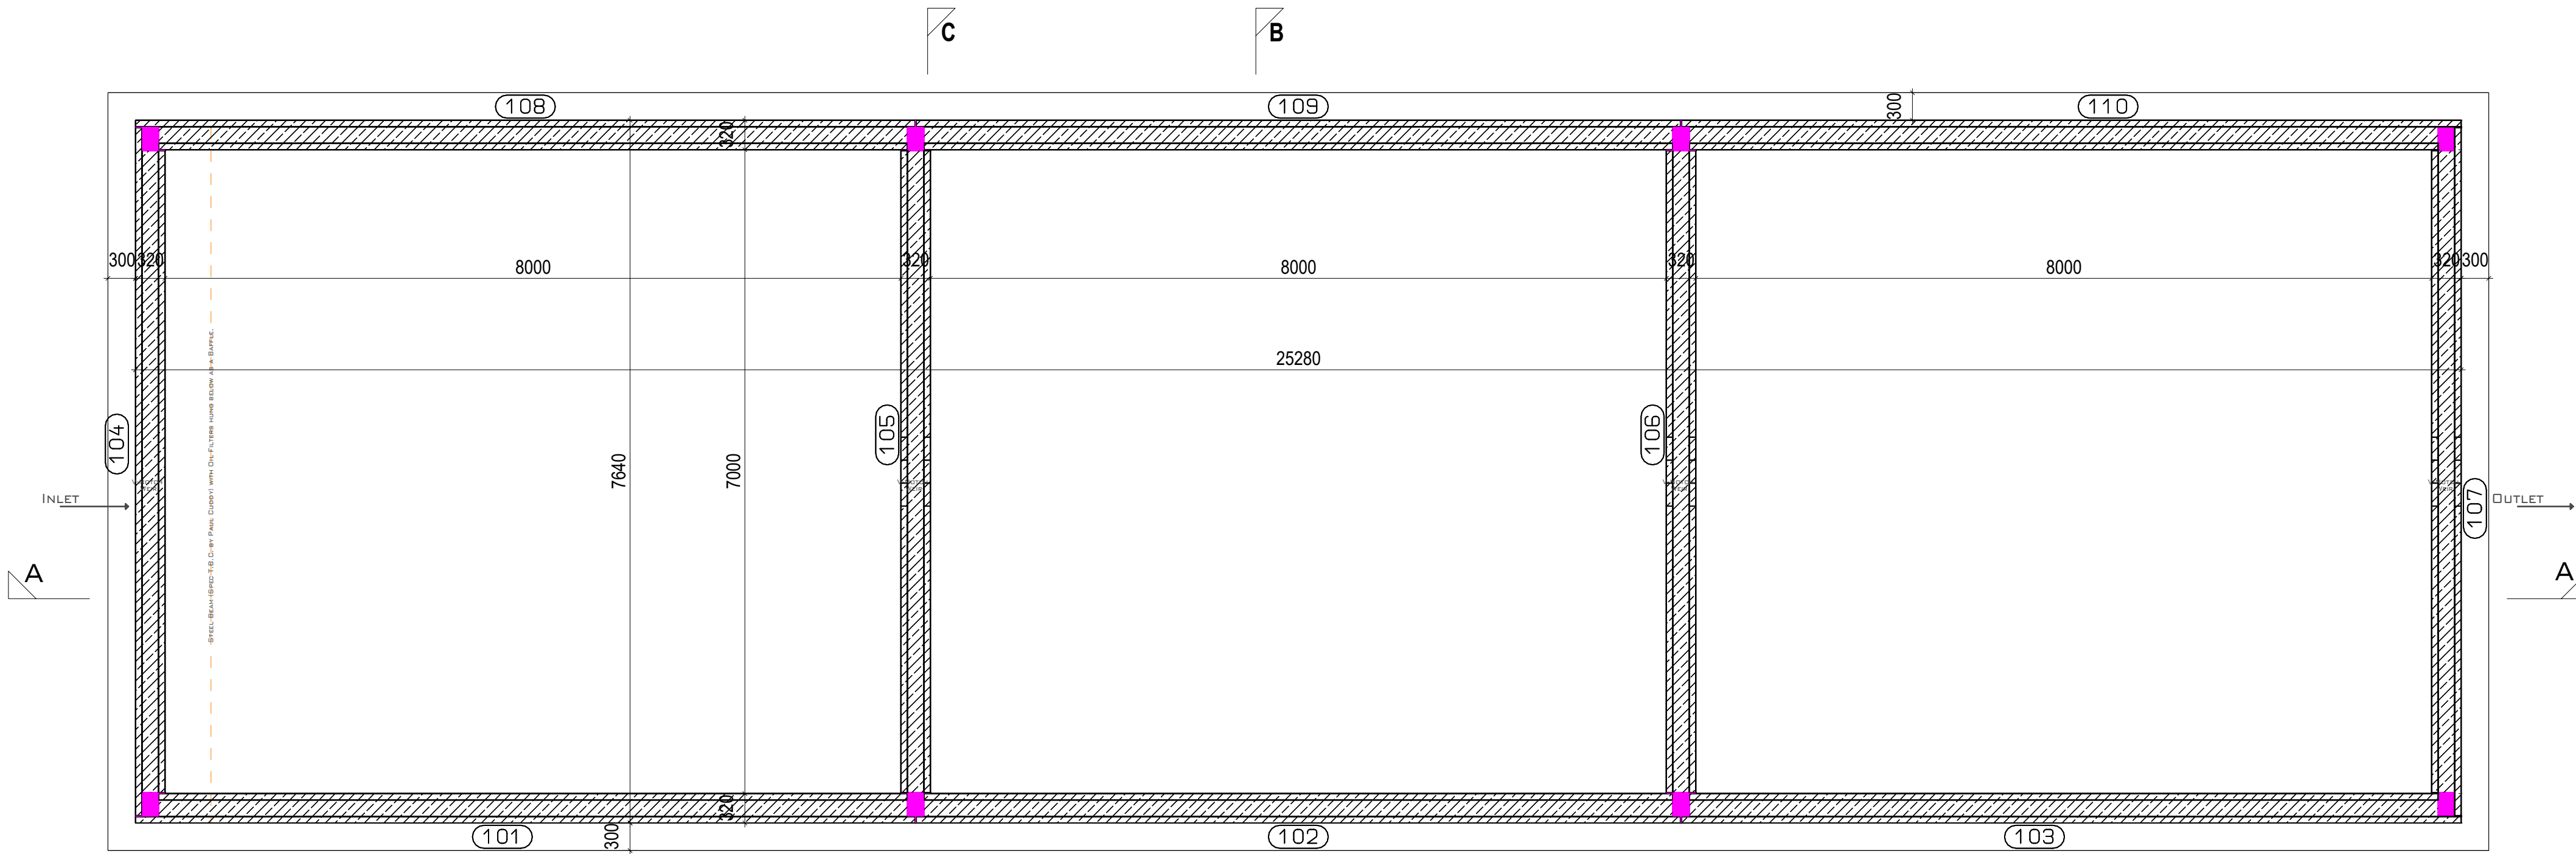


Plan

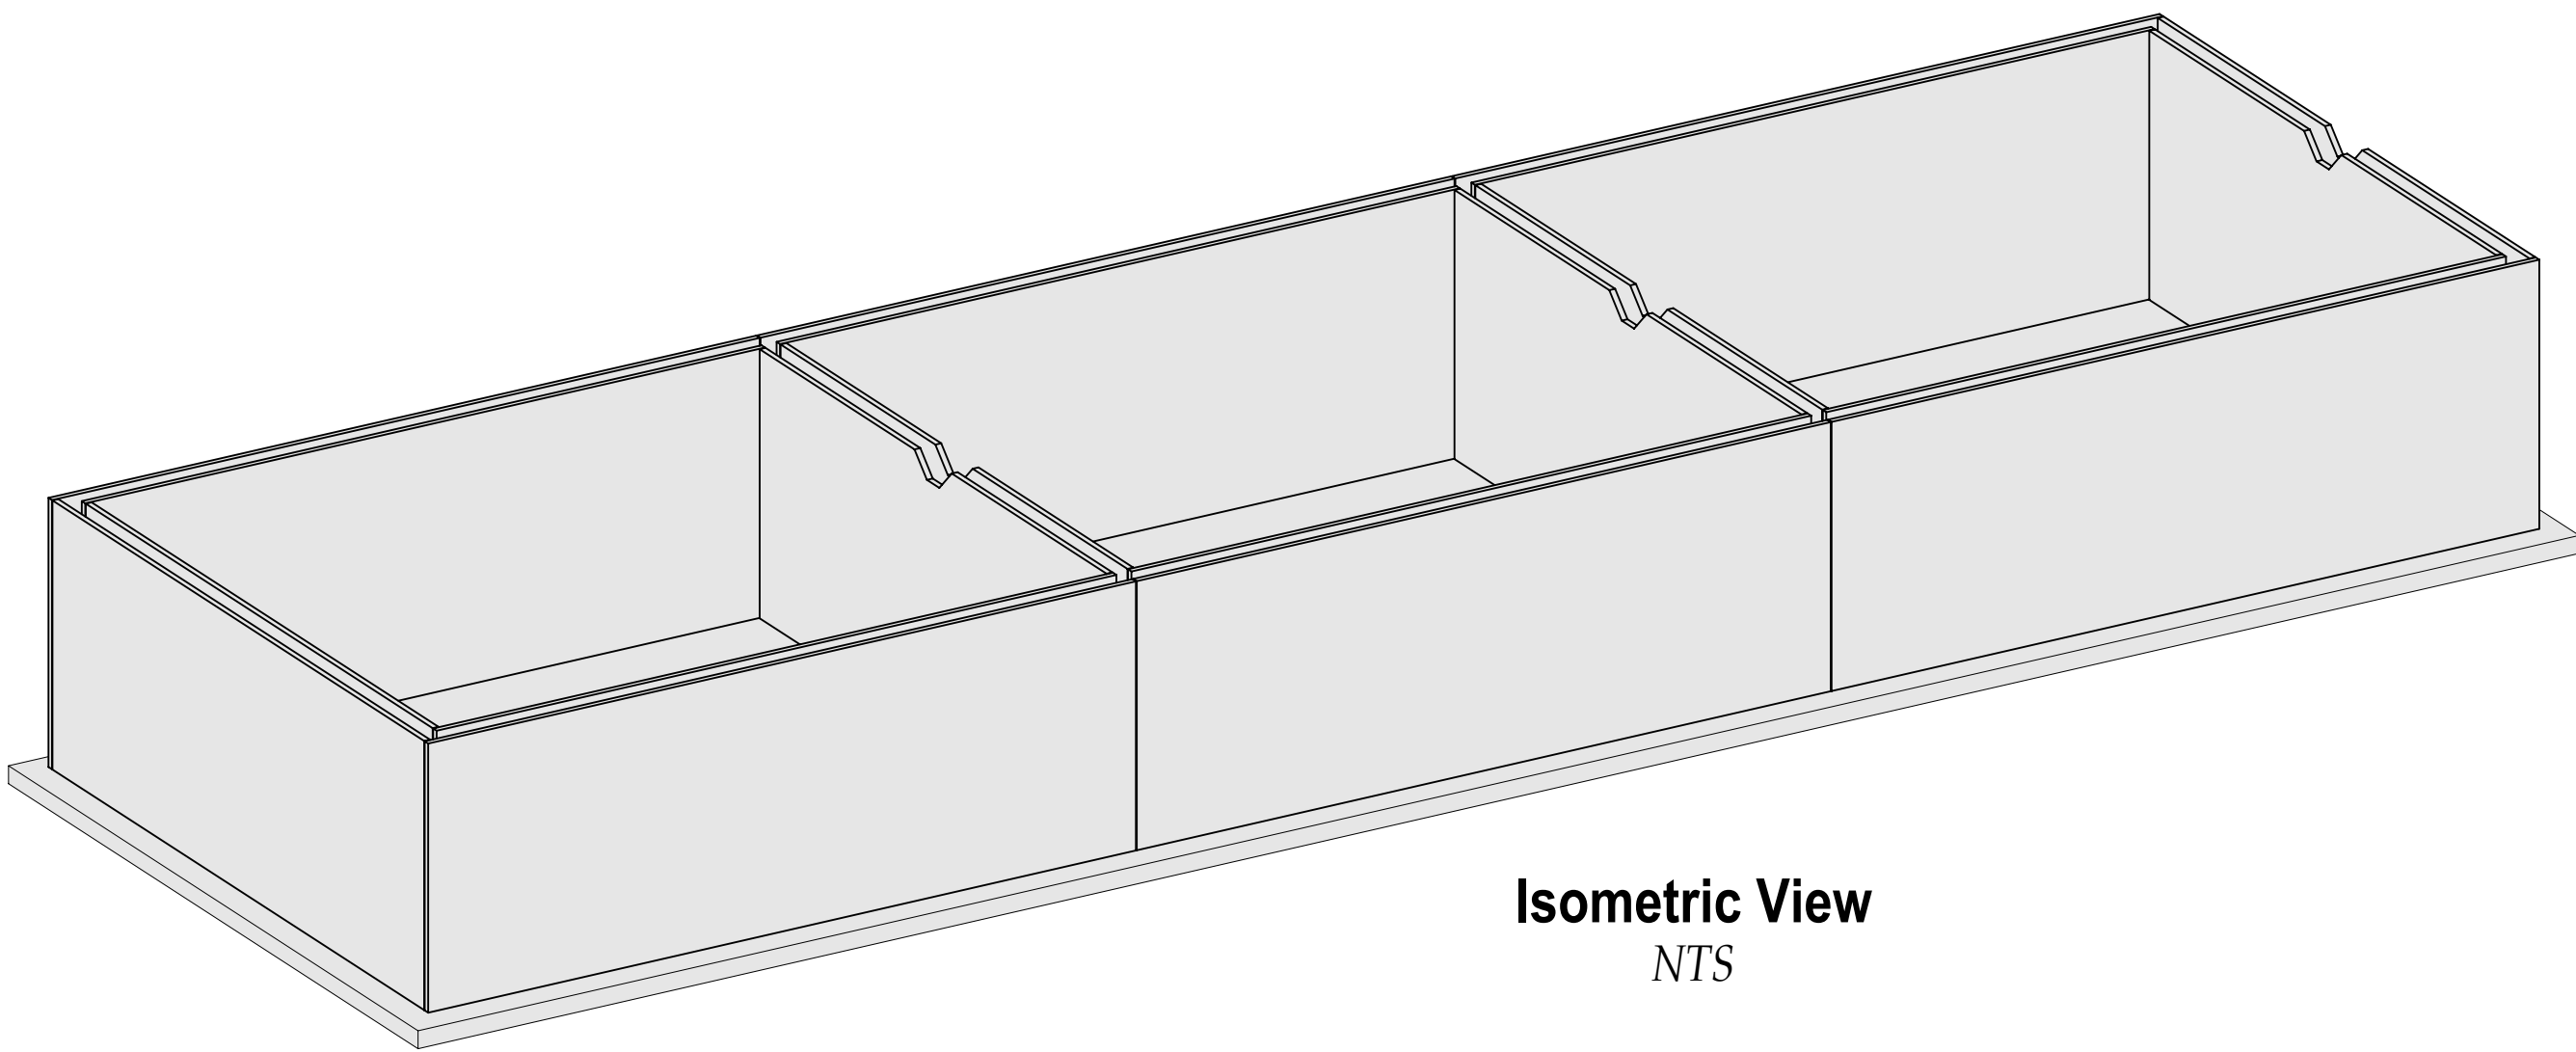


Isometric View  
NTS

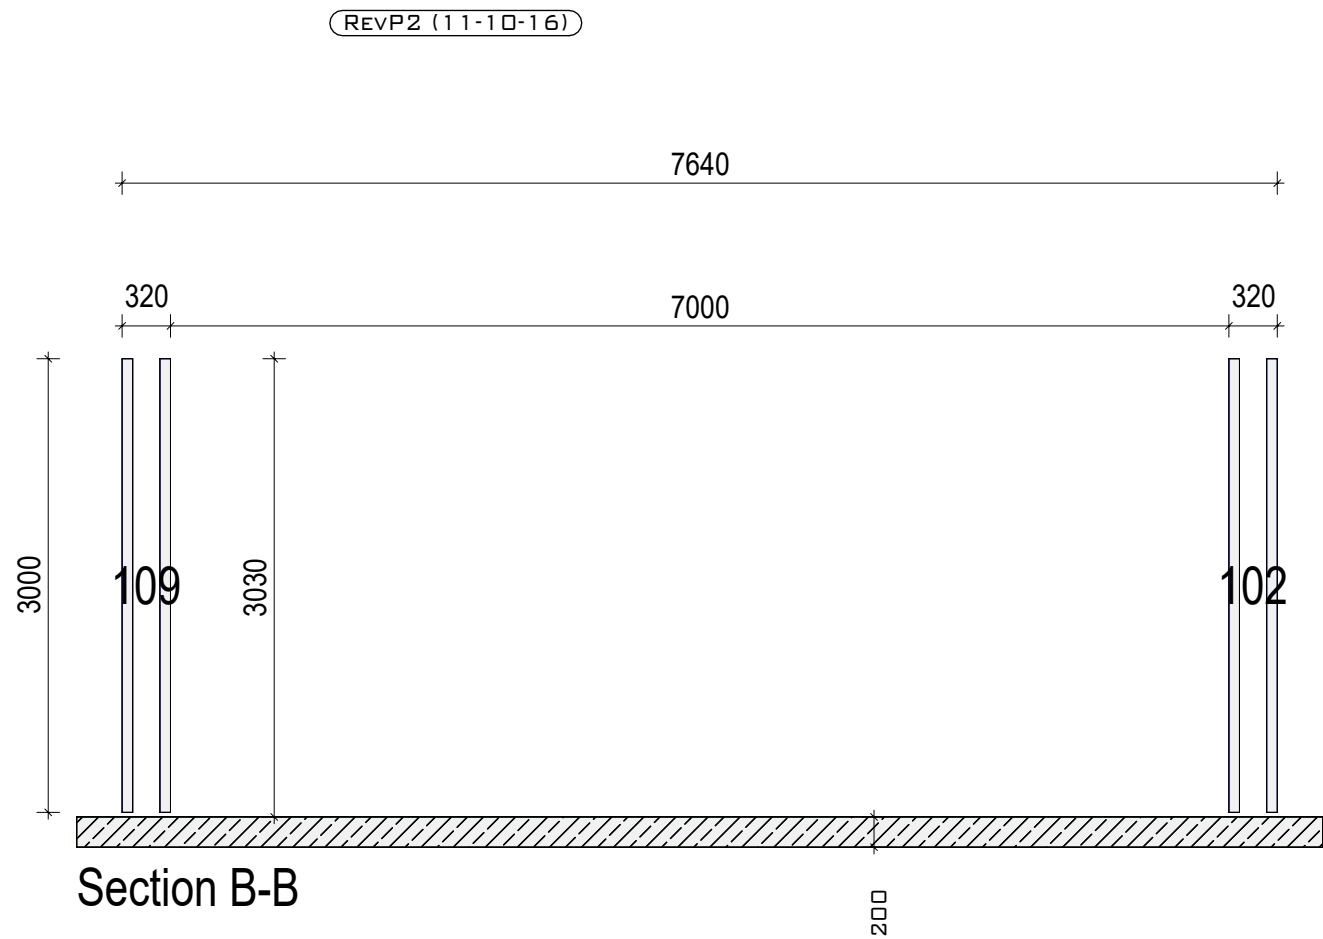

Section B-B

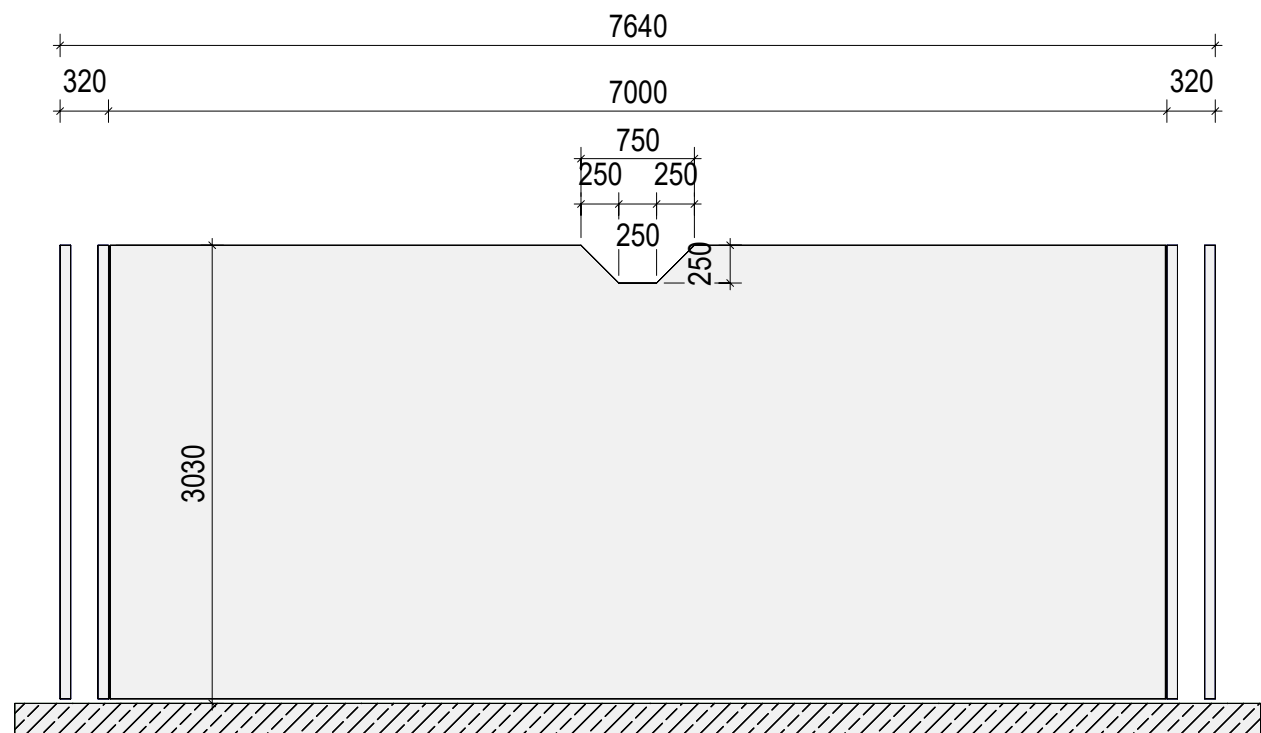

Section C-C

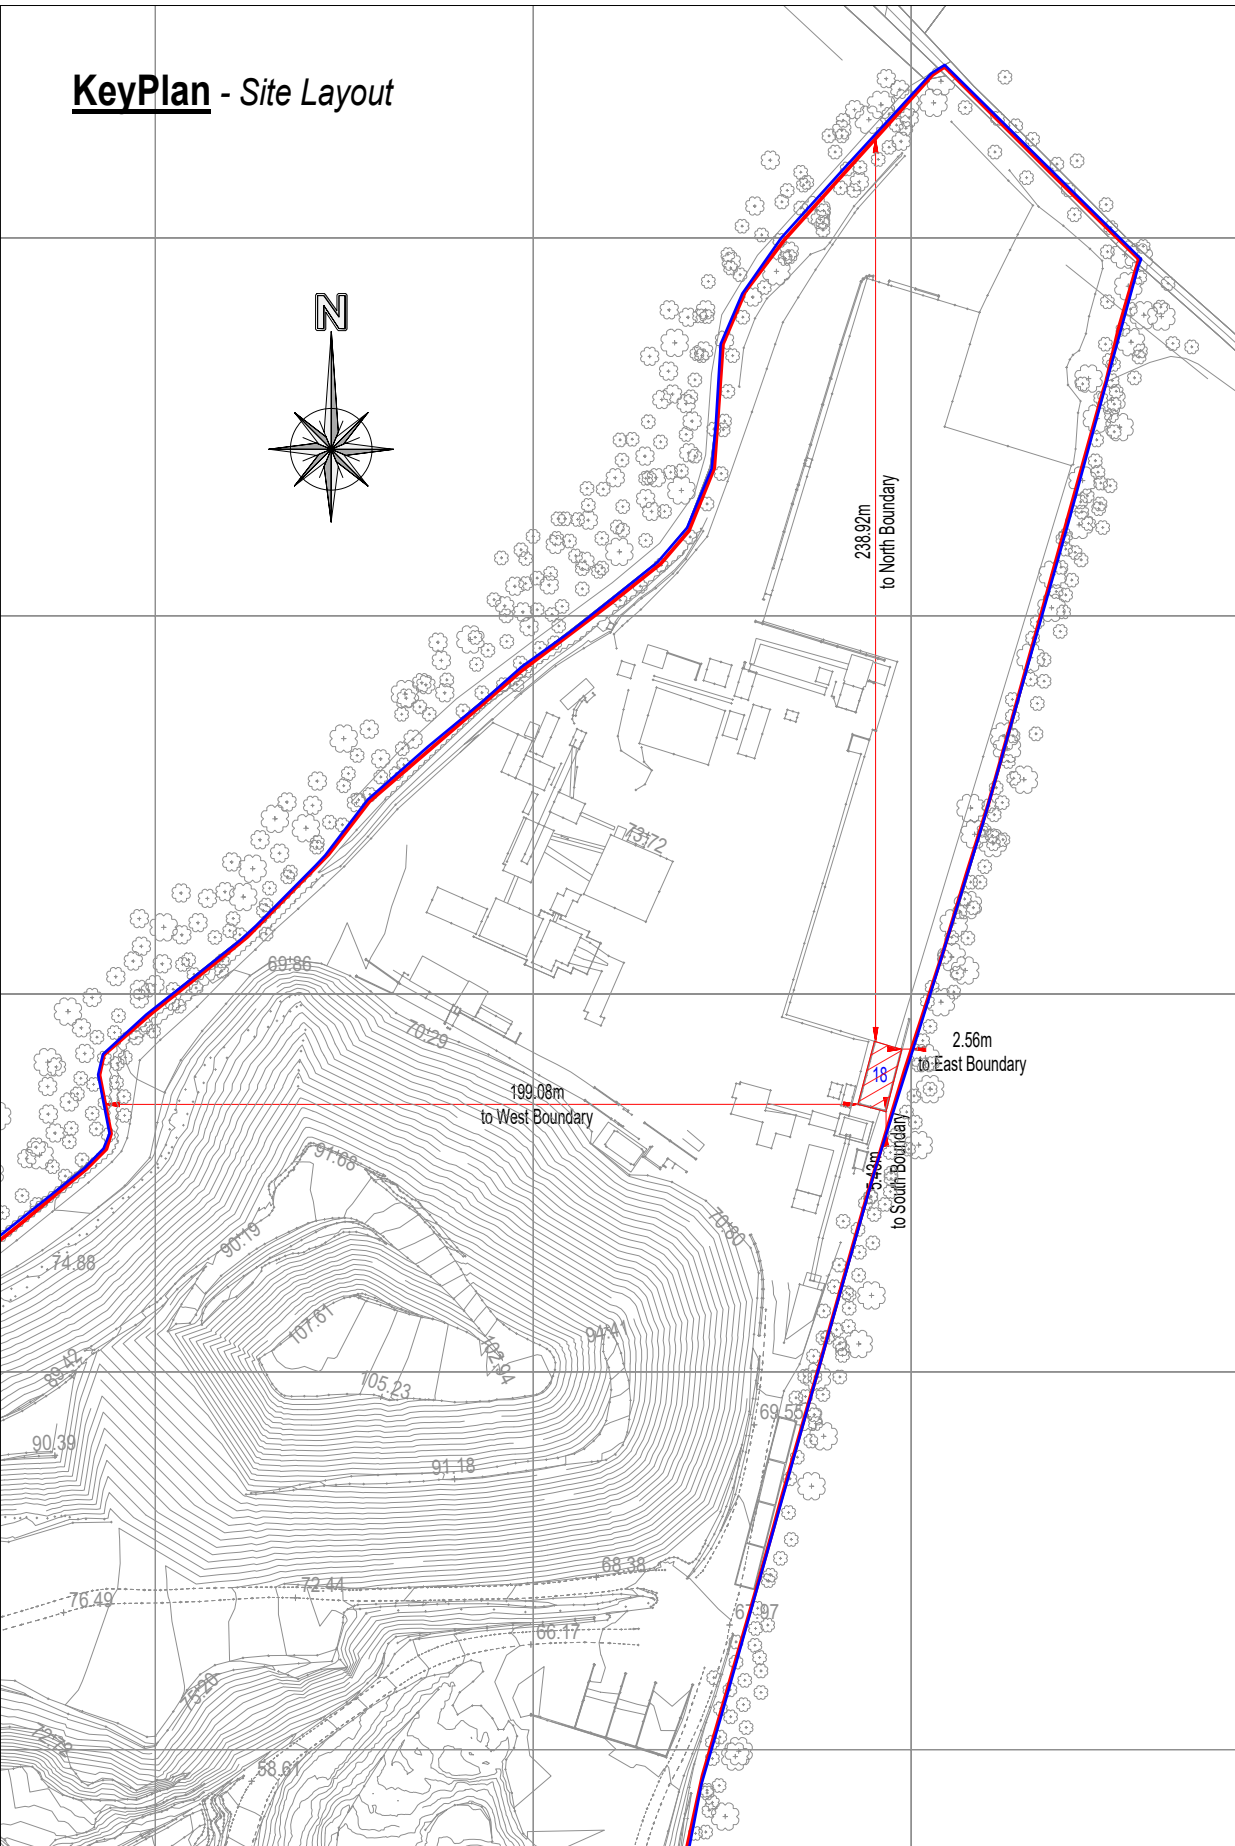

| Rev. | Date     | Amendment                    | by |
|------|----------|------------------------------|----|
| P3   | 24/06/24 | ISSUED FOR PLANNING PURPOSES | TM |
| P2   | 24/07/19 | ISSUED FOR PLANNING PURPOSES | TM |
| P1   | 27/03/19 | ISSUED FOR PLANNING PURPOSES | TM |

**KEEGAN PRECAST**  
PRECAST TWIN WALL & FLOOR PRODUCTS

Trammon, Rathmolyon, Co. Meath • Phone: 046-9555-116 • Fax: 046-9560-917 • Email: info@keeganquarries.com

|           |                     |             |      |             |                    |
|-----------|---------------------|-------------|------|-------------|--------------------|
| Client:   | Keegan Precast Ltd. |             |      |             |                    |
| Project:  | Lagoons             |             |      |             |                    |
| Level:    | Ground Level        |             |      |             |                    |
| Contents: | Plan & Elevations   |             |      |             |                    |
| Format:   | A 1                 | Scale:      | 1:50 | Drawing No: | KEE- 15224-PL- 110 |
| Drawn by: | TM                  | Checked by: |      | Date:       | 27/03/19           |
|           |                     |             |      |             | Rev: P3            |