


NOTES

1. LEVELS IN m TO ORDNANCE DATUM MAIN HEAD.
2. DIMENSIONS IN m.
3. FOR SECTIONS REFER TO DRAWING NO. PE605-D027-094-002 (LATEST REVISION).

LEGEND

	APPLICATION BOUNDARY
	PROPOSED CABLE ROUTE
	TRANSITION JOINT BAY
	WORKING PLATFORM
	LINK BOX
	C2 CHAMBER
	WINCH AREA
	PROPOSED TEMPORARY CONSTRUCTION COMPOUND
	PROPOSED PERMANENT ACCESS TRACK
	CUT EARTHWORKS
	FILL EARTHWORKS

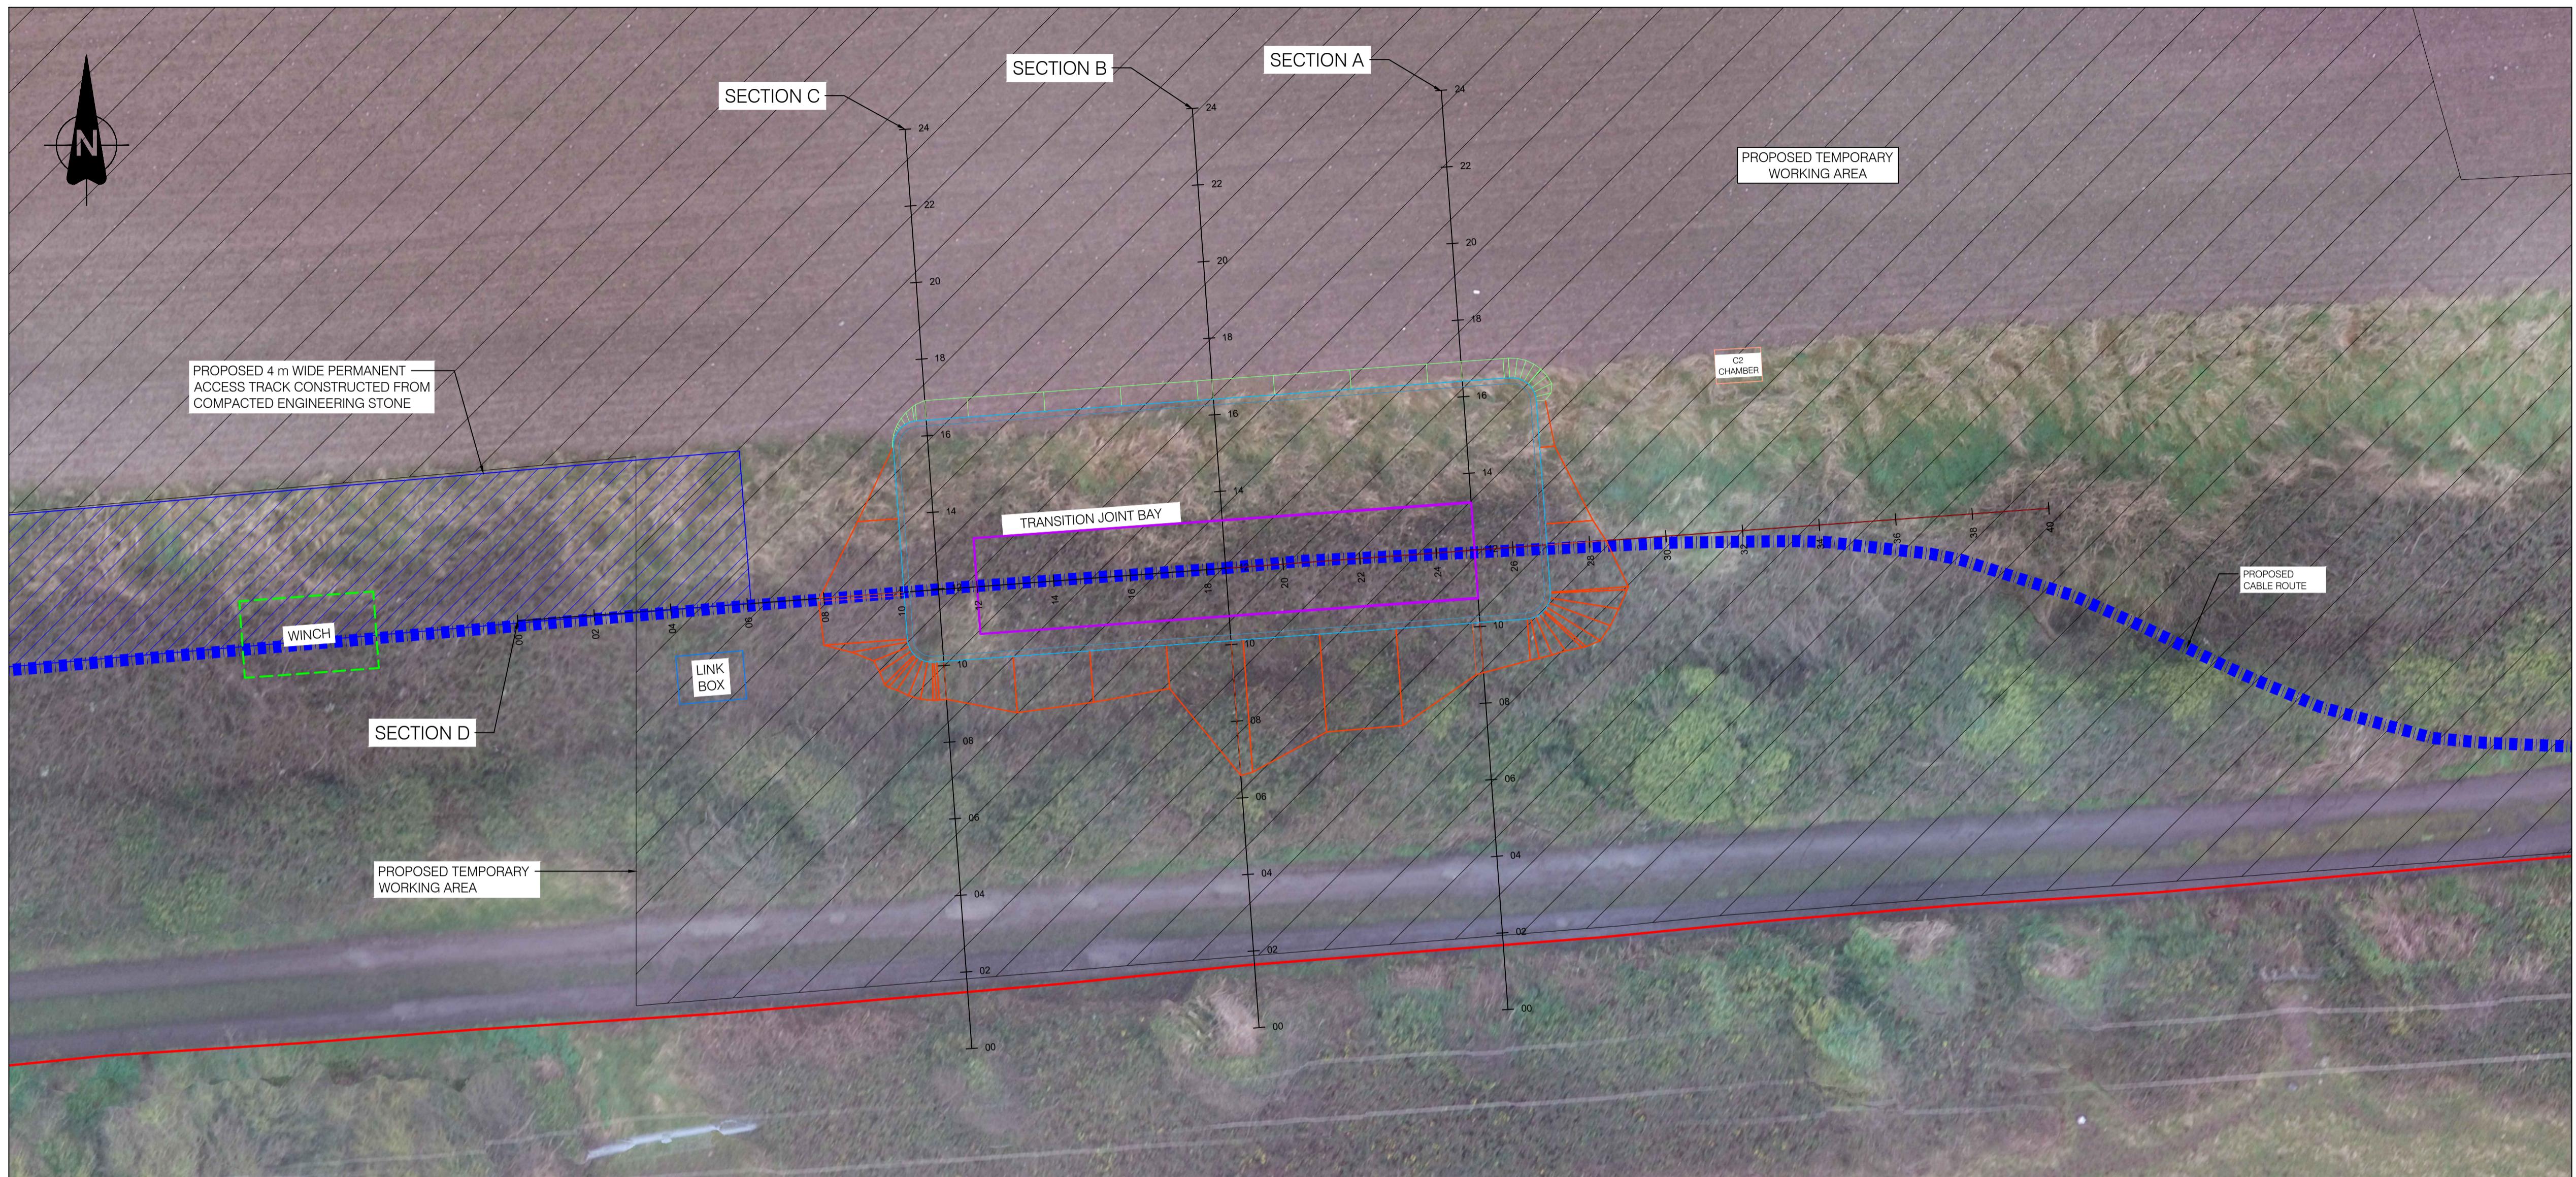

AMENDED DRAWING AS PART OF RESPONSE TO RFI

REV	DATE	REVISION DESCRIPTION	DRN	PROD	VER	APP
4		LABEL REVISED, LEGEND UPDATED				
3	13.10.25	TRANSITION JOINT BAY RELOCATED	SB	SB	RD	MH
2	01.03.24	LABELS REVISED	SB	SB	RD	MH
1	28.02.24	SHET PILING & TEMPORARY WORK AREA ADDED	SB	SB	RD	MH
0	AUG 22	ISSUED FOR DISCUSSION	SB	SS	AH	RH

COPYRIGHT © ESB
ALL RIGHTS RESERVED. NO PART OF THIS WORK MAY BE MODIFIED, REPRODUCED OR COPIED IN ANY FORM
OR BY ANY MEANS - GRAPHIC, ELECTRONIC OR MECHANICAL, INCLUDING PHOTOCOPYING, RECORDING,
TAPING OR USED FOR ANY PURPOSE OTHER THAN ITS DESIGNATED PURPOSE, WITHOUT THE WRITTEN
PERMISSION OF ESB.

PURPOSE OF ISSUE - PRELIMINARY UNLESS INDICATED
CLIENT APPROVAL PLANNING TENDER CONSTRUCTION AS-BUILT

CLIENT Oriel Windfarm Limited

PROJECT Oriel Wind Farm Project

CONTRACT

DRAWING TITLE
TRANSITION JOINT BAY ARRANGEMENT
OPTION 2 AERIAL VIEW

PRODUCTION UNIT
Civil, Environmental and Renewable Engineering



Engineering and Major Projects,
One Dublin Airport Central, Dublin Airport,
Cloghran, Co. Dublin, K67 XF72, Ireland.
Tel: +353 (0)1 703 6000 Web: www.esb.ie
Engineering and Major Projects is a division of ESB.

DRAWN	PRODUCED	VERIFIED	APPROVED	APPROVAL DATE
S.Bolton	S.Bolton	R.Doyle	M.Hogan	15/12/2025
CLIENT REF TC227518	NO. OF SHTS 1	SIZE A1	SCALE 1:100	

DRAWING NUMBER
PE605-D027-094-001-004