


- Viewpoints:**
- |                                 |                            |
|---------------------------------|----------------------------|
| 1. Wicklow Head                 | 17. Ballymoney Beach       |
| 2. Blainroe Golf Club           | 18. Courtown Harbour Beach |
| 3. Ballynacarrig 3rd Class Road | 19. Cahore Point           |
| 4. Ballynacarrig Public House   | 20. Curracloe Beach        |
| 5. Brittas Bay Beach            | 21. Barnacleagh Minor Road |
| 6. Tongelee 3rd Class Road      | 22. Johnstown Coast Road   |
| 7. Ballinvalley 3rd Class Road  | 23. Kileagh Minor Road     |
| 8. Ballinaskea 3rd Class Road   | 24. Mizen Head             |
| 9. Johnstown N11 / M11          | 25. Newcastle Beach        |
| 10. Ferry Bank, Arklow          | 26. Scarr Mountain         |
| 11. Arklow                      | 27. Tara Hill Track        |
| 12. Moneyribbin 3rd Class Road  | 28. Greystones Cliff Walk  |
| 13. Clogga Amenity              | 29. Sorrento Park          |
| 14. Killmichael Point           |                            |
| 15. Clones Coast Road           |                            |
| 16. Tara Hill Minor Road        |                            |



**Arklow Bank Wind Park 2**


**Cumulative ZTV**

- Legend**
- SLVIA Viewpoint
  - ABWP2 Project Design Option 1 - 56 WTG's
  - ABWP2 OSP Locations
  - ABWP2 Array
  - ABWP2 Cable Corridor and Working Area
  - 60km Study Area
  - 10km radii
- Cumulative Windfarm Status:**
- Scoping
- Cumulative Zone of Theoretical Visibility**
- ABWP2 - Project Design Option 1 Theoretical Visibility
  - Codling Theoretical Visibility
  - Combined Theoretical Visibility

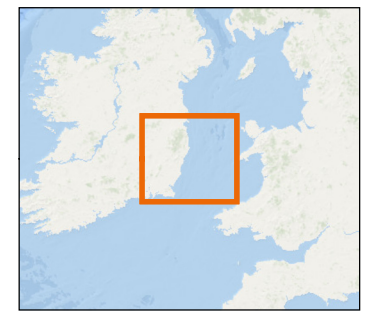

**Notes**  
 Esri, Garmin, GEBCO, NOAA NGDC, and other contributors Contains Ordnance Survey data © Crown copyright and database rights (2022). OS OpenData.

Coordinate System: ETRS 1989 UTM Zone 30N

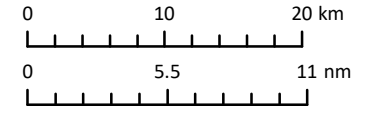

Scale: 1:550,000 @A3 Date: 22/02/2024 Drawn by: BPHB Checked by: RH Approved by: SM

Blade tip:	273m (ABWP2 - Opt1) 314m (Codling)	Observer height:	2m
DTM:	Copernicus 30m DTM	Surface features:	Excluded
DTM resolution:	30m	Earth curvature:	Included

Suites B2 & C2  
 Higher Mill  
 Higher Mill Lane  
 Buckfastleigh  
 Devon  
 TQ11 0EN  
 www.gobeconsultants.com  
 +44 (0)1626 323890



**Figure 17.17.1**

Figure Reference: ARK\_SLVIA\_Fig17-17-1\_CZTV\_Codling\_Opt1

© This drawing and its content are the copyright of GoBe Consultants Ltd and may not be reproduced or amended except by prior written permission. ©EMODnet Bathymetry Consortium (2022); EMODnet Digital Bathymetry (DTM).

Includes Ordnance Survey Ireland data reproduced under OSI Licence number 2057426. Unauthorised reproduction infringes Ordnance Survey Ireland and Government of Ireland copyright. © Ordnance Survey Ireland, [2023]