


Arklow Bank Wind Park 2

Modelled Continuous Noise Areas Using the 120dB re 1 μ Pa (RMS) Threshold

Legend

- ABWP2 WTG Layout (53 Turbines)
- ABWP2 OSP Location
- ▭ ABWP2 Array Area
- ▭ ABWP2 Cable Corridor and Working Area
- ▭ National Marine Planning Framework Area
- ▭ Maximum Continuous Noise Range - Operational WTG 250m Rotor Diameter (0.12km)
- ▭ Maximum Continuous Noise Range - Large Vessel Noise (2.9km)
- ▭ Maximum Continuous Noise Range - Cable Laying (8.3km)

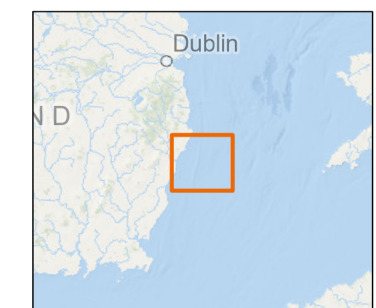

Notes

Esri, Intermap, NASA, NGA, USGS, OceanWise, Esri, GEBCO, Garmin, NaturalVue, Sources: Esri, TomTom, Garmin, FAO, NOAA, USGS, © OpenStreetMap contributors, and the GIS User Community, Esri, USGS. Contains Ordnance Survey data © Crown copyright and database rights (2022). OS OpenData.

Coordinate System:
ETRS 1989 UTM Zone 30N

0 2 4 km

0 1 2 nm

Scale
1:125,000 @ A3

Date
11/03/2026

Drawn By
GB

Checked By
HG

Approved By
LK

Suites B2 & C2
Higher Mill
Higher Mill Lane
Buckfastleigh
Devon
TQ11 0EN
www.gobeconsultants.com
+44 (0)1626 323890



Figure Number 5

