


### ACCESS ROAD TYPICAL SECTION

SCALE 1:50

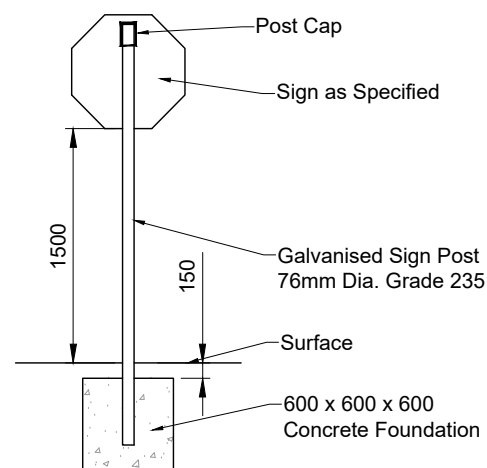

### ROAD SIGN DETAILS

SCALE 1:50

Rev.	Modifications	By	Date
P01	FI RESPONSE	SK	FEB 26

**NOTES:**  
 1 FIGURED DIMENSIONS ONLY TO BE TAKEN FROM THIS DRAWING.  
 2 THIS DRAWING TO BE READ IN CONJUNCTION WITH ALL OTHER RELEVANT DRAWINGS AND SPECIFICATIONS.

© COPYRIGHT OF



**HALSTON**

IHUB BUILDING  
 WESTPORT ROAD  
 CASTLEBAR  
 CO. MAYO.  
 F23 K162

Email: info@halston.ie  
 Tel: 094 9010111

Client	COOLPOWRA FLEXGEN LIMITED
Project	COOLPOWRA
Title	ACCESS ROAD TYPICAL DETAILS
Stage	PLANNING

Drawn	SK	Checked	WD	Approved	CS
Date	NOV 2025				
Scales	AS SHOWN				
Sheet	1 of 1	Sheet Size	A3		
Job No.	SEP-0398	Status			
Dwg. No.	CPA-HAL-NR-XX-PL-4000	Rev	P01		