


N65 ACCESS JUNCTION

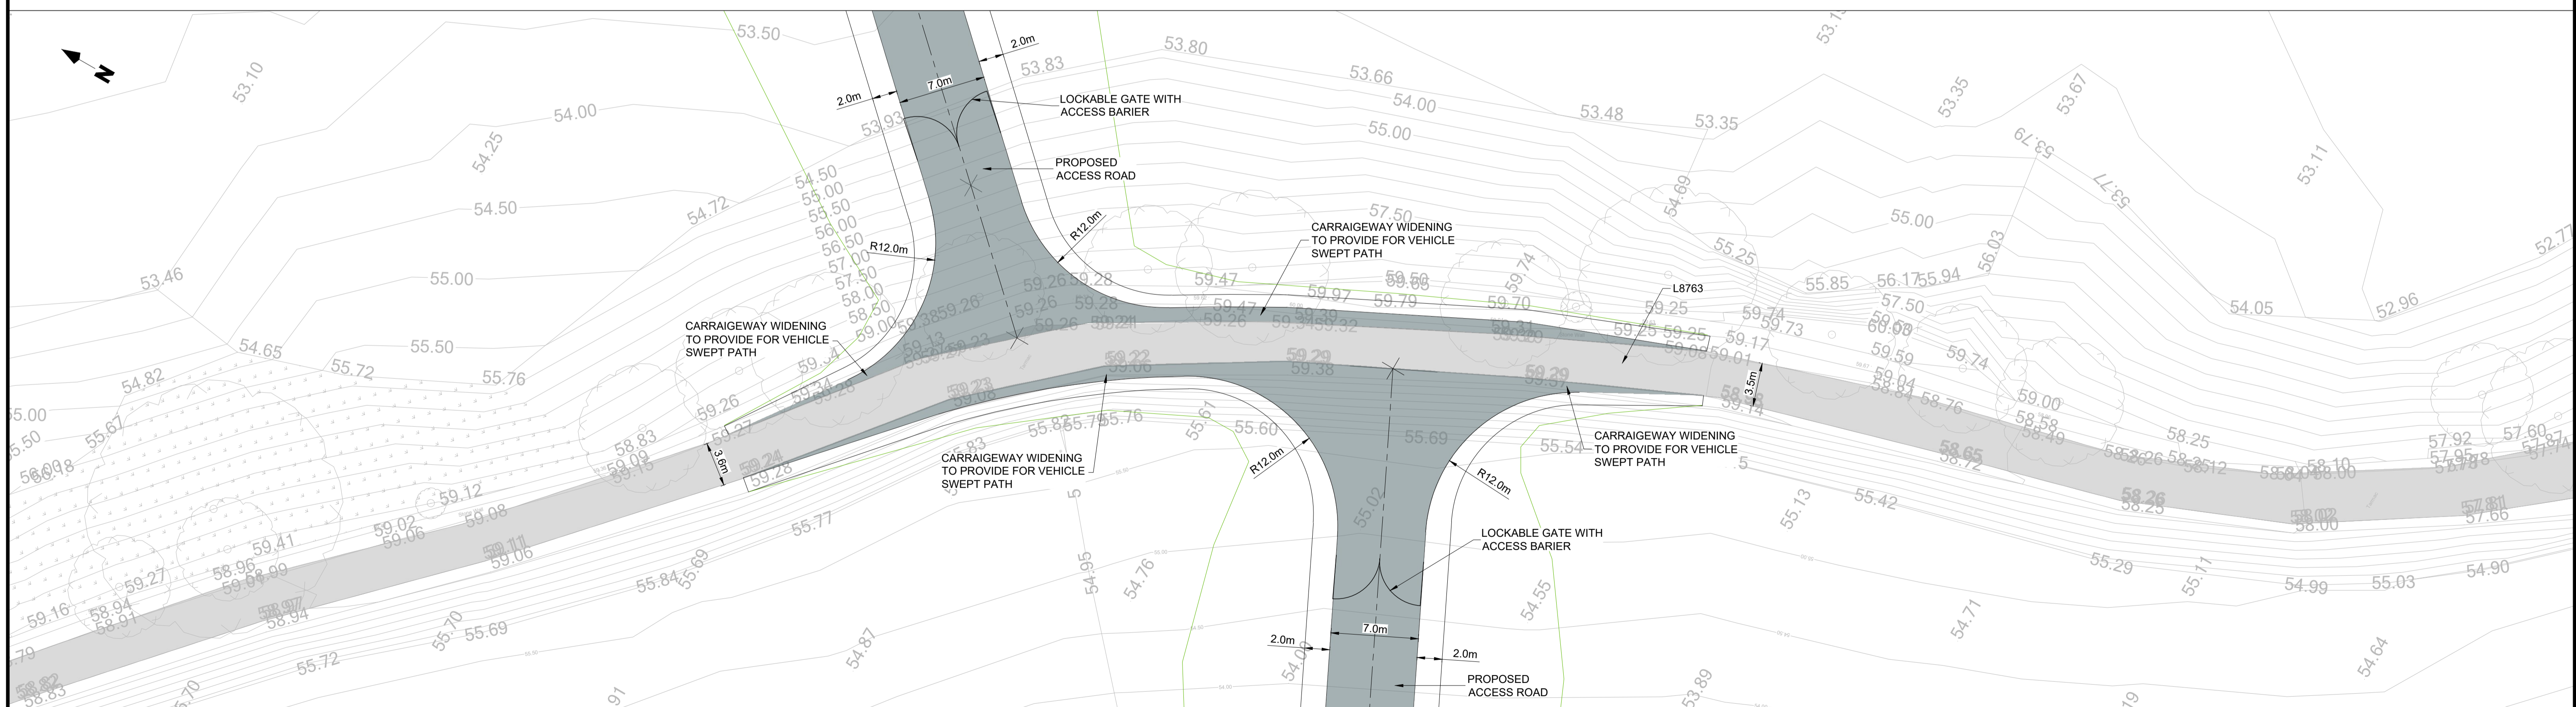

STAGGERED JUNCTION

**NOTES:**  
 1 FIGURED DIMENSIONS ONLY TO BE TAKEN FROM THIS DRAWING.  
 2 THIS DRAWING TO BE READ IN CONJUNCTION WITH ALL OTHER RELEVANT DRAWINGS AND SPECIFICATIONS.

Rev.	Modifications	By	Date
P01	FI RESPONSE	SK	FEB 26

© COPYRIGHT OF  
**HALSTON**  
 Email: info@halston.ie  
 Tel: 094 9010111

**IHUB BUILDING  
 WESTPORT ROAD  
 CASTLEBAR  
 CO. MAYO.  
 F23 K162**

Client	COOLPOWRA FLEXGEN LIMITED	Drawn	SK	Checked	WD	Approved	CS
Project	COOLPOWRA	Date	NOV 2025				
Title	N65 JUNCTION & STAGGERED JUNCTION LAYOUT	Scales	1:250				
Stage	PLANNING	Sheet	1 of 1	Sheet Size	A1		
		Job No.	SEP-0398	Rev	P01		
		Dwg. No.	CPA-HAL-NR-XX-DR-PL-5000				