


N65 ACCESS JUNCTION
Scale 1:500

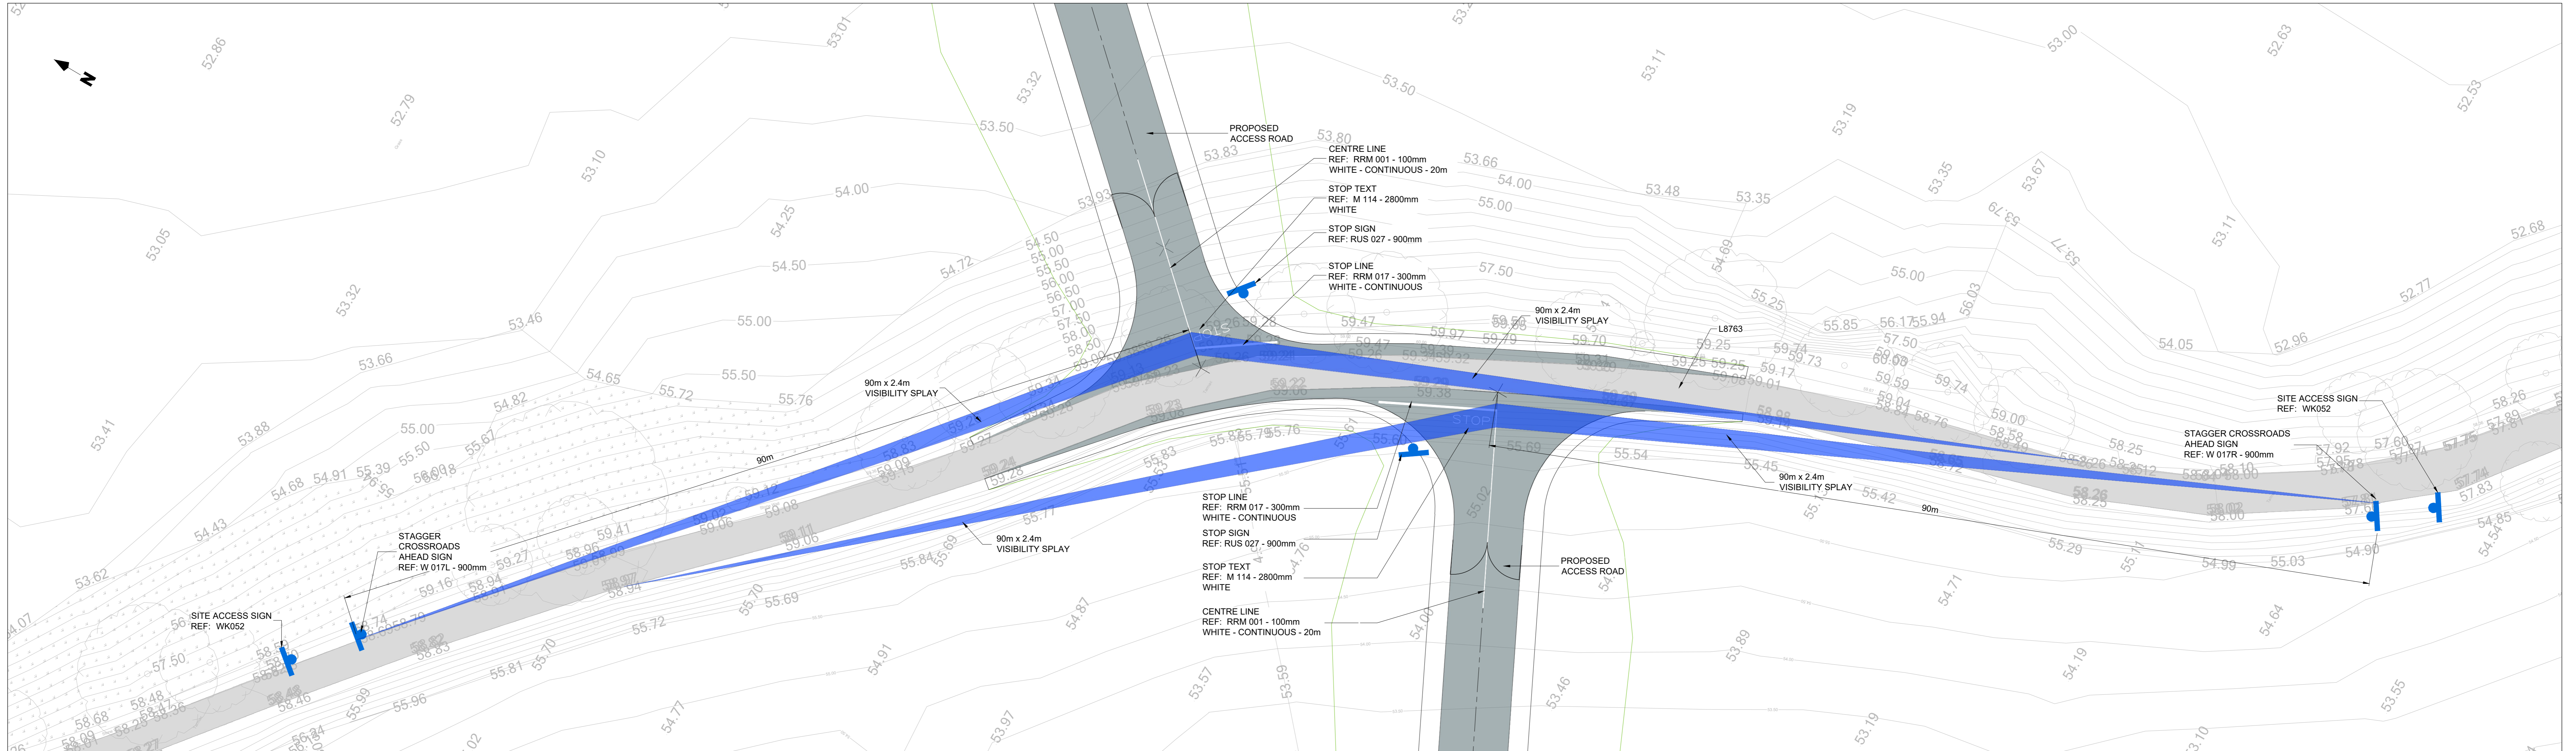

STAGGERED JUNCTION
Scale 1:250

NOTES:
1 FIGURED DIMENSIONS ONLY TO BE TAKEN FROM THIS DRAWING
2 THIS DRAWING TO BE READ IN CONJUNCTION WITH ALL OTHER RELEVANT DRAWINGS AND SPECIFICATIONS.

Rev.	Modifications	By	Date
P01	FI RESPONSE	SK	FEB 26

© copyright of



IHUB BUILDING
WESTPORT ROAD
CASTLEBAR
CO. MAYO.
F23 K162

Client	COOLPOWRA FLEXGEN LIMITED	Drawn	SK	Checked	WD	Approved	CS
Project	COOLPOWRA	Date	Nov 2025	Scales	As Shown	Sheet	1 of 1
Title	PROPOSED JUNCTION ROAD MARKINGS AND VISIBILITY SPLAYS	Job No.	SEP-0398	Rev	P01	Sheet Size	A0
Stage	PLANNING	Dwg. No.	CPA-HAL-NR-XX-DR-PL-5001				