



N65 ACCESS JUNCTION  
Scale 1:250

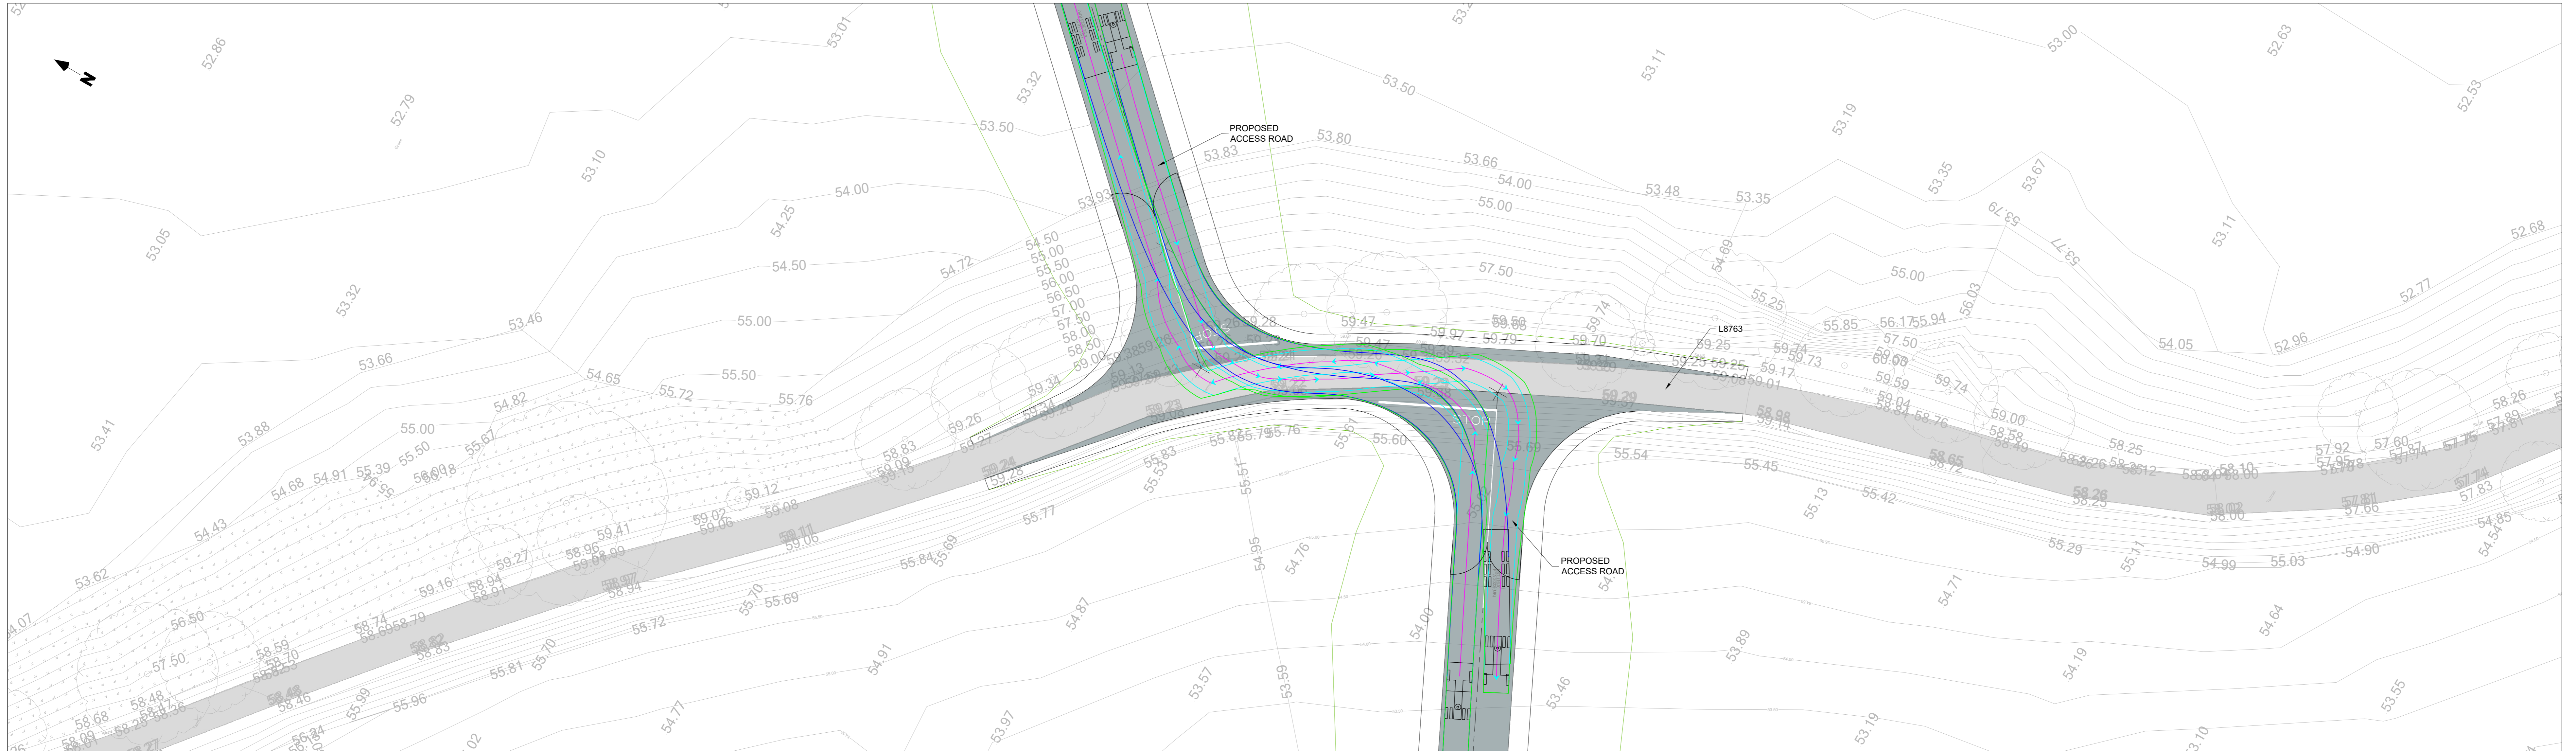

STAGGERED JUNCTION  
Scale 1:250

NOTES:  
1 FIGURED DIMENSIONS ONLY TO BE TAKEN FROM THIS DRAWING  
2 THIS DRAWING TO BE READ IN CONJUNCTION WITH ALL OTHER RELEVANT DRAWINGS AND SPECIFICATIONS.

Rev.	Modifications	By	Date
P01	FI RESPONSE	SK	FEB 26

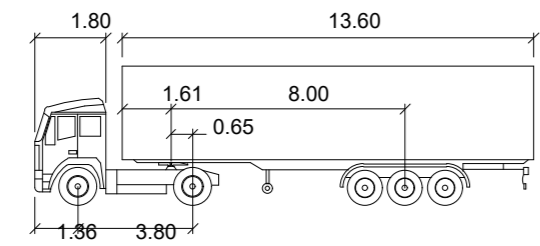

HGV(16.5)  
Tractor Width : 2.55  
Tractor Length : 2.55  
Tractor Track : 2.55  
Trailer Width : 2.55  
Lock to Lock Time : 6.00 s  
Steering Angle : 42.64 deg  
Articulating Angle : 70.00 deg

© copyright of



IHUB BUILDING  
WESTPORT ROAD  
CASTLEBAR  
CO. MAYO.  
F23 K16Z

Client	Project	Title	Stage	Drawn	Checked	WD	Approved	CS
COOLPOWRA FLEXGEN LIMITED	COOLPOWRA	SWEPT PATH ANALYSIS	PLANNING	SK	WD			CS
Date	Nov 2025	Sheet	1 of 1	Scale	As Shown	Sheet Size	A0	
Job No.	SEP-0398	Rev	P01	Dwg. No.	CPA-HAL-NR-XX-DR-PL-5002			