



N65 ACCESS JUNCTION
Scale 1:250

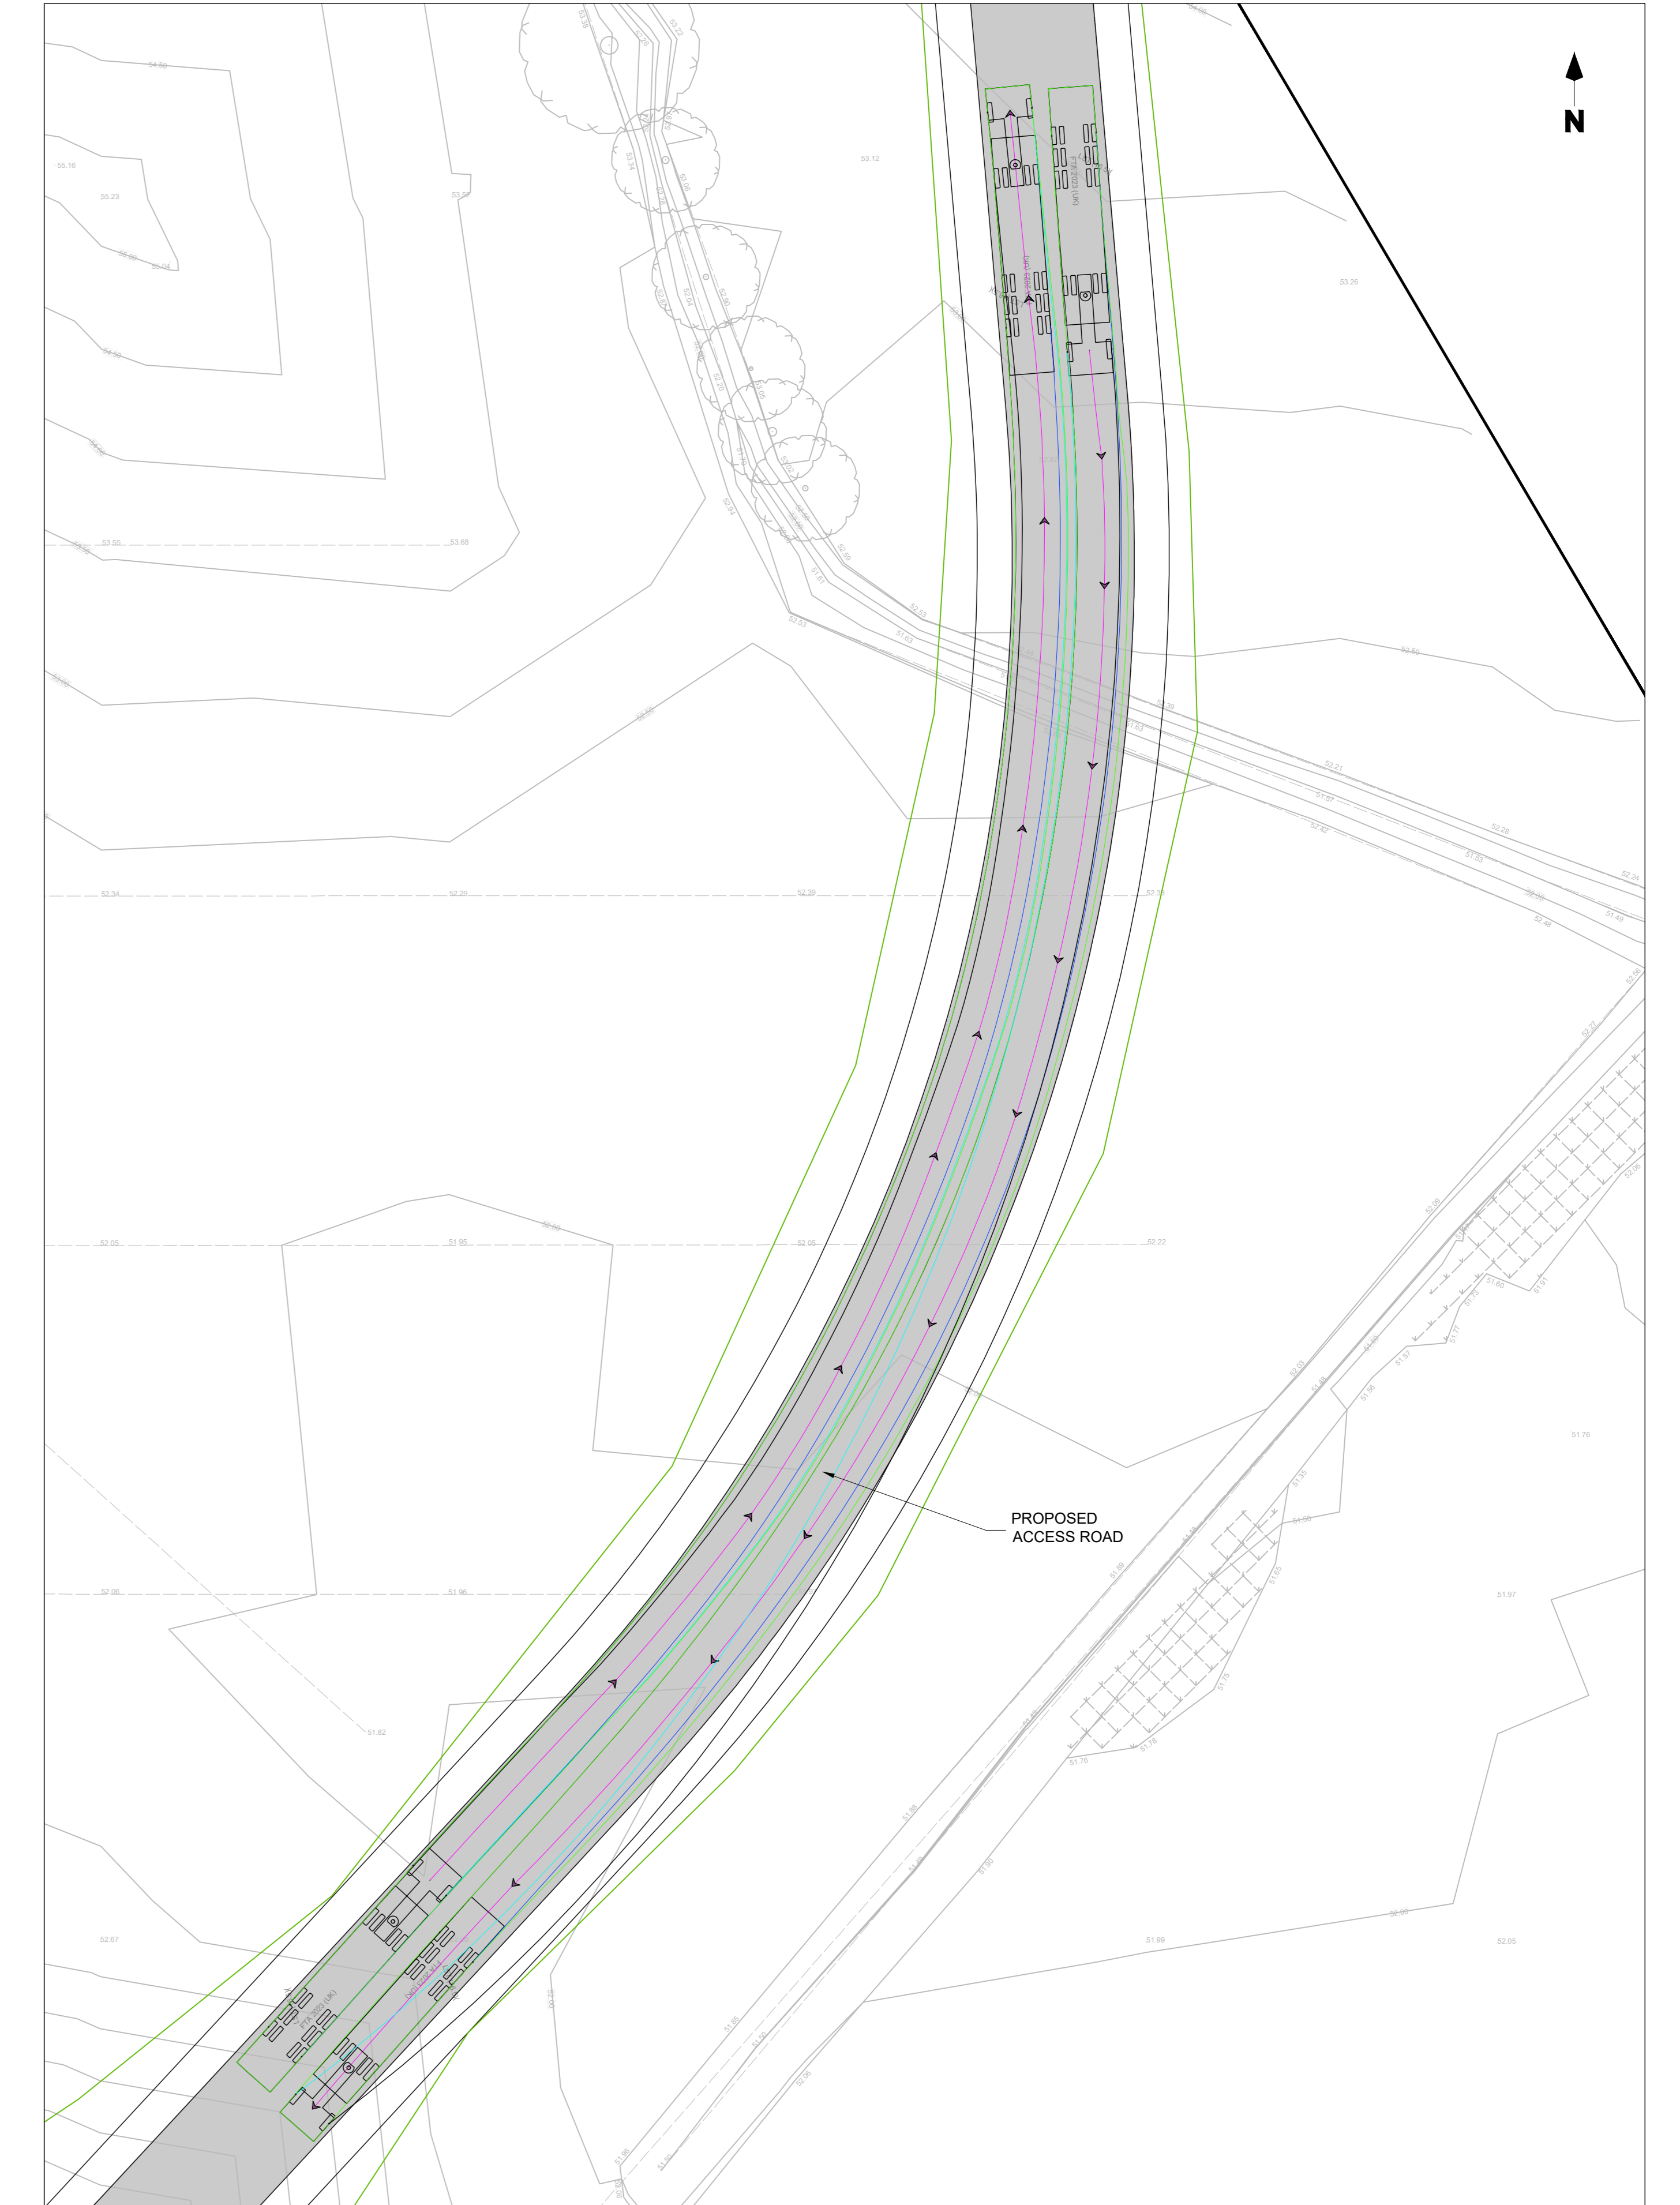

100m BEND TRACKING
Scale 1:250

NOTES:
1 FIGURED DIMENSIONS ONLY TO BE TAKEN FROM THIS DRAWING
2 THIS DRAWING TO BE READ IN CONJUNCTION WITH ALL OTHER RELEVANT DRAWINGS AND SPECIFICATIONS.

| Rev. | Modifications | By | Date |
|------|---------------|----|--------|
| P01 | FI RESPONSE | SK | FEB 26 |
| | | | |
| | | | |
| | | | |

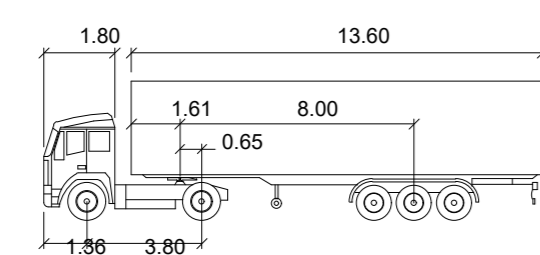

HGV(16.5)
 Tractor Width : 2.55 Lock to Lock Time : 6.00 s
 Trailer Width : 2.55 Steering Angle : 42.64 deg
 Tractor Track : 2.55 Articulating Angle : 70.00 deg
 Trailer Track : 2.55

© copyright of

HALSTON
 Email: info@halston.ie
 Tel: 094 9010111

IHUB BUILDING
 WESTPORT ROAD
 CASTLEBAR
 CO. MAYO.
 F23 K16Z

| | |
|---------|---------------------------|
| Client | COOLPOWRA FLEXGEN LIMITED |
| Project | COOLPOWRA |
| Title | SWEPT PATH ANALYSIS |
| Stage | PLANNING |

| | | | | | |
|----------|--------------------------|---------|----|----------|----|
| Drawn | SK | Checked | WD | Approved | CS |
| Date | Feb 2026 | | | | |
| Scales | As Shown | | | | |
| Sheet | 1 of 1 | | | | |
| Job No. | SEP-0398 | | | | |
| Dwg. No. | CPA-HAL-NR-XX-DR-PL-5003 | | | | |