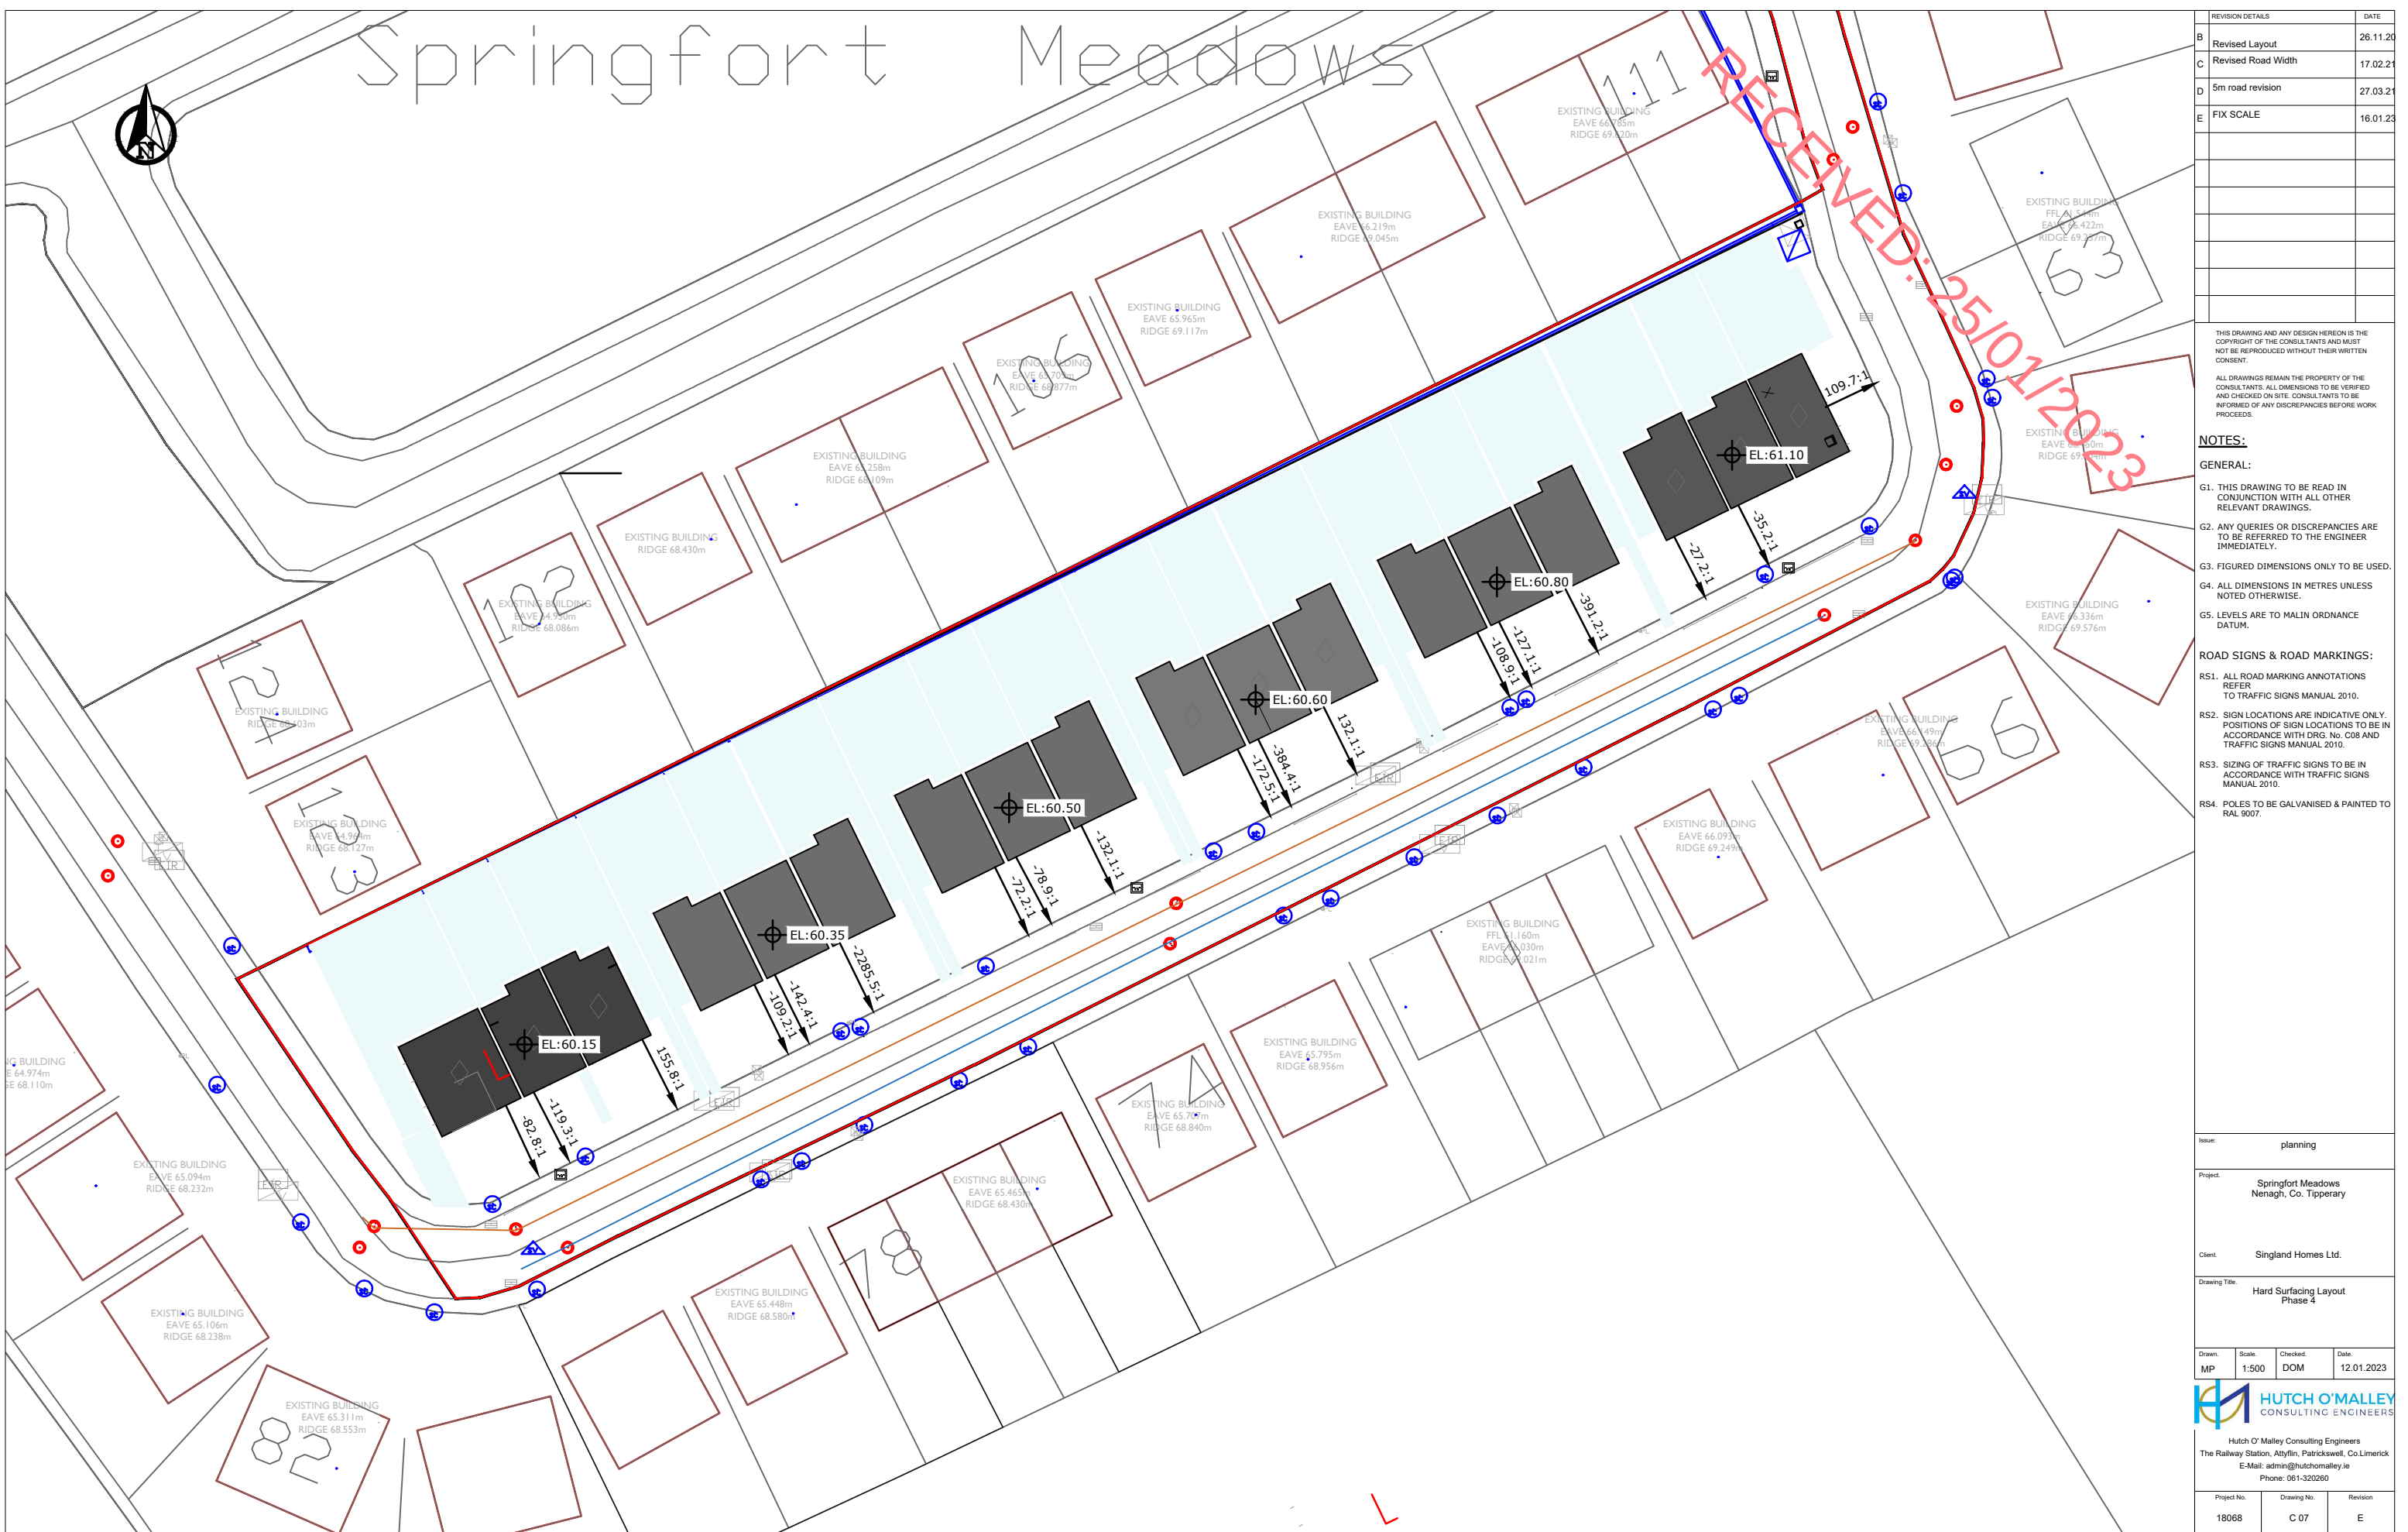


[illegible]

THIS DRAWING AND ANY DESIGN HEREON IS THE
COPYRIGHT OF THE CONSULTANTS AND MUST
NOT BE REPRODUCED WITHOUT THEIR WRITTEN
CONSENT.

ALL DRAWINGS REMAIN THE PROPERTY OF THE CONSULTANTS. ALL DIMENSIONS TO BE VERIFIED AND CHECKED ON SITE. CONSULTANTS TO BE INFORMED OF ANY DISCREPANCIES BEFORE WORK PROCEEDS.

NOTES:

GENERAL:

- G1. THIS DRAWING TO BE READ IN CONJUNCTION WITH ALL OTHER RELEVANT DRAWINGS.
- G2. ANY QUERIES OR DISCREPANCIES ARE TO BE REFERRED TO THE ENGINEER IMMEDIATELY.
- G3. FIGURED DIMENSIONS ONLY TO BE USED.
- G4. ALL DIMENSIONS IN METRES UNLESS NOTED OTHERWISE.
- G5. LEVELS ARE TO MALIN ORDNANCE DATUM.

ROAD SIGNS & ROAD MARKINGS:

- RS1. ALL ROAD MARKING ANNOTATIONS REFER TO TRAFFIC SIGNS MANUAL 2010.
- RS2. SIGN LOCATIONS ARE INDICATIVE ONLY. POSITIONS OF SIGN LOCATIONS TO BE IN ACCORDANCE WITH DRG. No. C08 AND TRAFFIC SIGNS MANUAL 2010.
- RS3. SIZING OF TRAFFIC SIGNS TO BE IN ACCORDANCE WITH TRAFFIC SIGNS MANUAL 2010.
- RS4. POLES TO BE GALVANISED & PAINTED TO RAL 9007.

Issue:	planning
--------	----------

Project.	Springfort Meadows Nenagh, Co. Tipperary
----------	---

Client.	Singland Homes Ltd.
---------	---------------------

Drawing Title.

Hard Surfacing Layout
Phase 4

Drawn.	Scale.	Checked.	Date.
MP	1:500	DOM	12.01.2023



Hutch O' Malley Consulting Engineers
The Railway Station, Attyflin, Patrickswell, Co.Limerick
E-Mail: admin@hutchomalley.ie
Phone: 061-320260

Project No.	Drawing No.	Revision
18068	C 07	E