


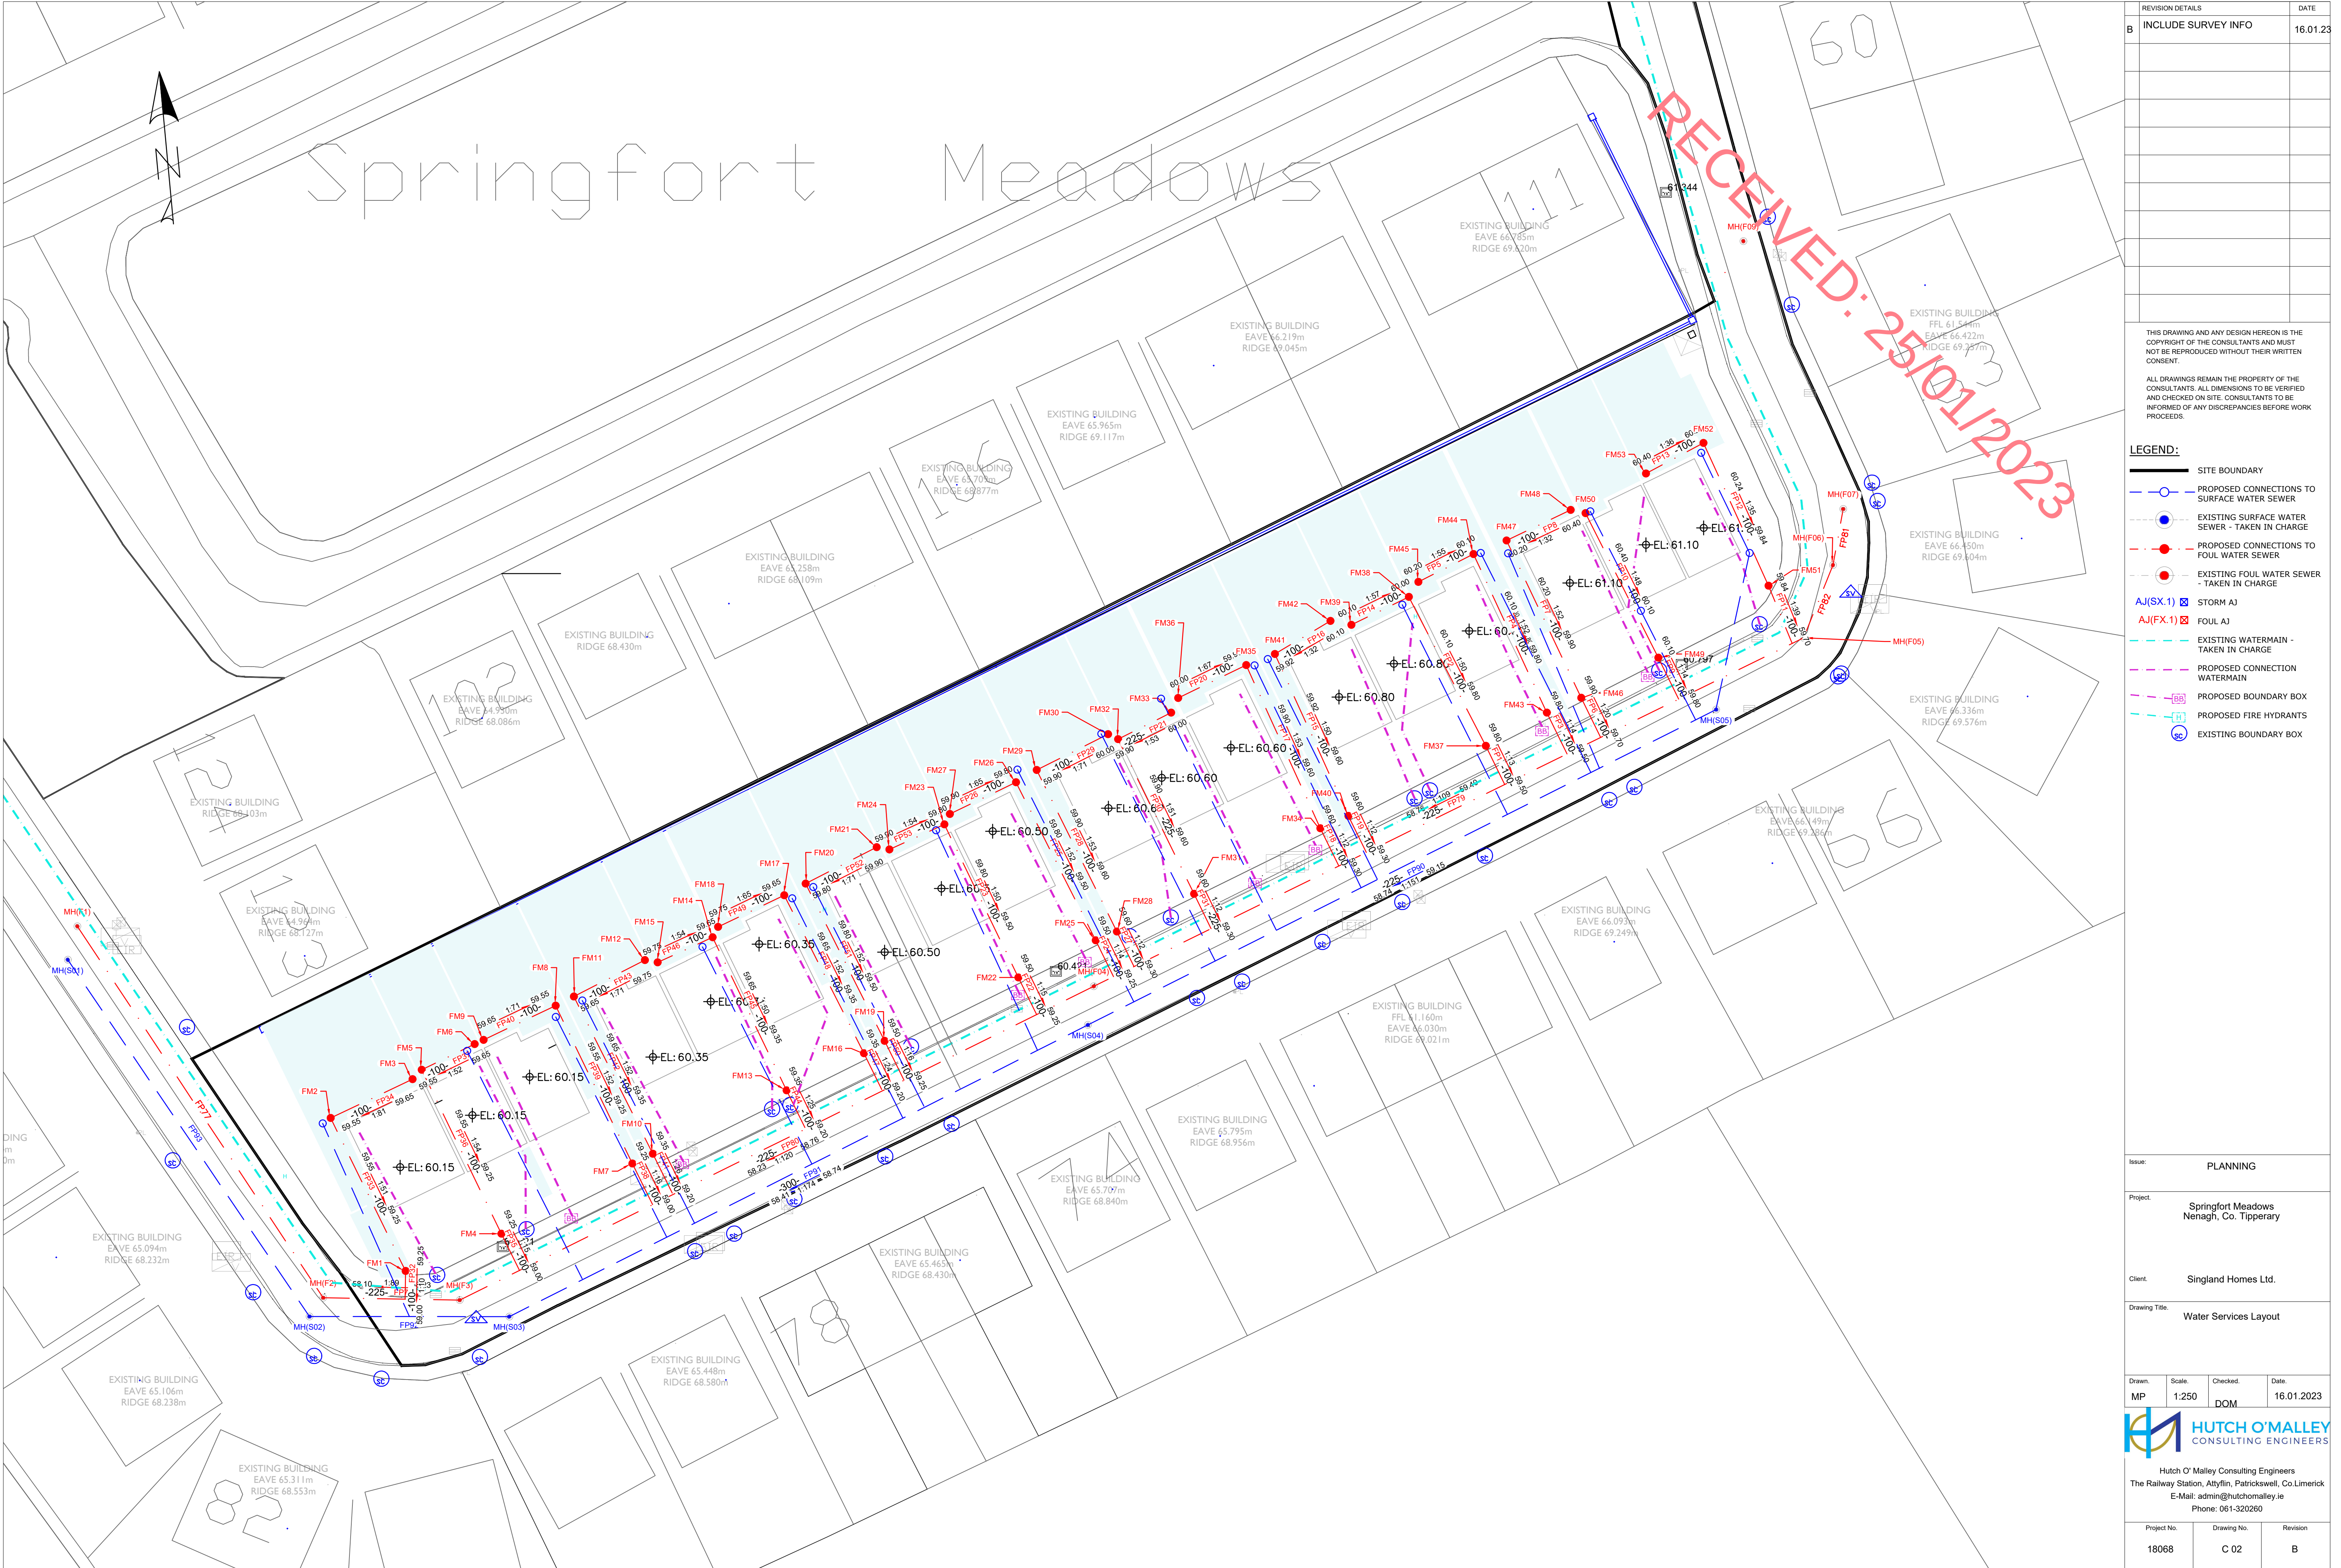

| REVISION DETAILS |                     | DATE     |
|------------------|---------------------|----------|
| B                | INCLUDE SURVEY INFO | 16.01.23 |
|                  |                     |          |
|                  |                     |          |
THIS DRAWING AND ANY DESIGN HEREON IS THE COPYRIGHT OF THE CONSULTANTS AND MUST NOT BE REPRODUCED WITHOUT THEIR WRITTEN CONSENT.

ALL DRAWINGS REMAIN THE PROPERTY OF THE CONSULTANTS. ALL DIMENSIONS TO BE VERIFIED AND CHECKED ON SITE. CONSULTANTS TO BE INFORMED OF ANY DISCREPANCIES BEFORE WORK PROCEEDS.

- LEGEND:**
- SITE BOUNDARY
  - PROPOSED CONNECTIONS TO SURFACE WATER SEWER
  - EXISTING SURFACE WATER SEWER - TAKEN IN CHARGE
  - PROPOSED CONNECTIONS TO FOUL WATER SEWER
  - EXISTING FOUL WATER SEWER - TAKEN IN CHARGE
  - AJ(SX.1) STORM AJ
  - AJ(FX.1) FOUL AJ
  - EXISTING WATERMAIN - TAKEN IN CHARGE
  - PROPOSED CONNECTION WATERMAIN
  - PROPOSED BOUNDARY BOX
  - PROPOSED FIRE HYDRANTS
  - EXISTING BOUNDARY BOX

|   |             |                                             |            |
|---|-------------|---------------------------------------------|------------|
| Issue:   |             | PLANNING                                    |            |
| Project:   |             | Springfort Meadows<br>Nenagh, Co. Tipperary |            |
| Client:   |             | Singland Homes Ltd.                         |            |
| Drawing Title:   |             | Water Services Layout                       |            |
| Drawn:   | Scale:      | Checked:                                    | Date:      |
| MP   | 1:250       | DOM                                         | 16.01.2023 |
|                                                                  |             |                                             |            |
| Hutch O' Malley Consulting Engineers<br>The Railway Station, Attyfin, Patrickswell, Co.Limerick<br>E-Mail: admin@hutchomalley.ie<br>Phone: 061-320260 |             |                                             |            |
| Project No.   | Drawing No. | Revision                                    |            |
| 18068   | C 02        | B                                           |            |