

0m 50m 100m 150m 200m

**Legend:**


- Road
- Land Parcel
- Building
- Stream / River
- Townland Boundary
- Existing Electricity Line
- Distance to Existing Dwelling / Planning Permission within 200m of centreline (see note 4 also)
- Marsh
- Proposed 400 kV Angle Tower Location
- Proposed 400 kV Intermediate Tower Location
- Outer Conductor
- Centreline of Proposed Line Route
- Outer Conductor
- Forestry
- Lake
- Geo - Directory Point
- Guarding Location - Temporary Works

- Notes:**
- Transmission line and towers not to be scaled
  - For details of proposed structures see structure description schedule
  - Figured dimensions only to be taken from this drawing
  - Dimensions are shown from nearest point of dwelling to the centreline of proposed line route and nearest outer conductor.


Ordnance Survey Ireland Licence No. EN 0023709-14  
Copyright Ordnance Survey Ireland Government of Ireland

OSI Sheet(s): 1285 & 1354

**DRAFT**

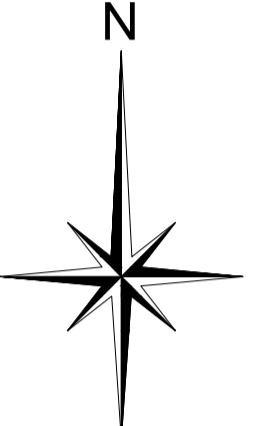

**Key Plan:**

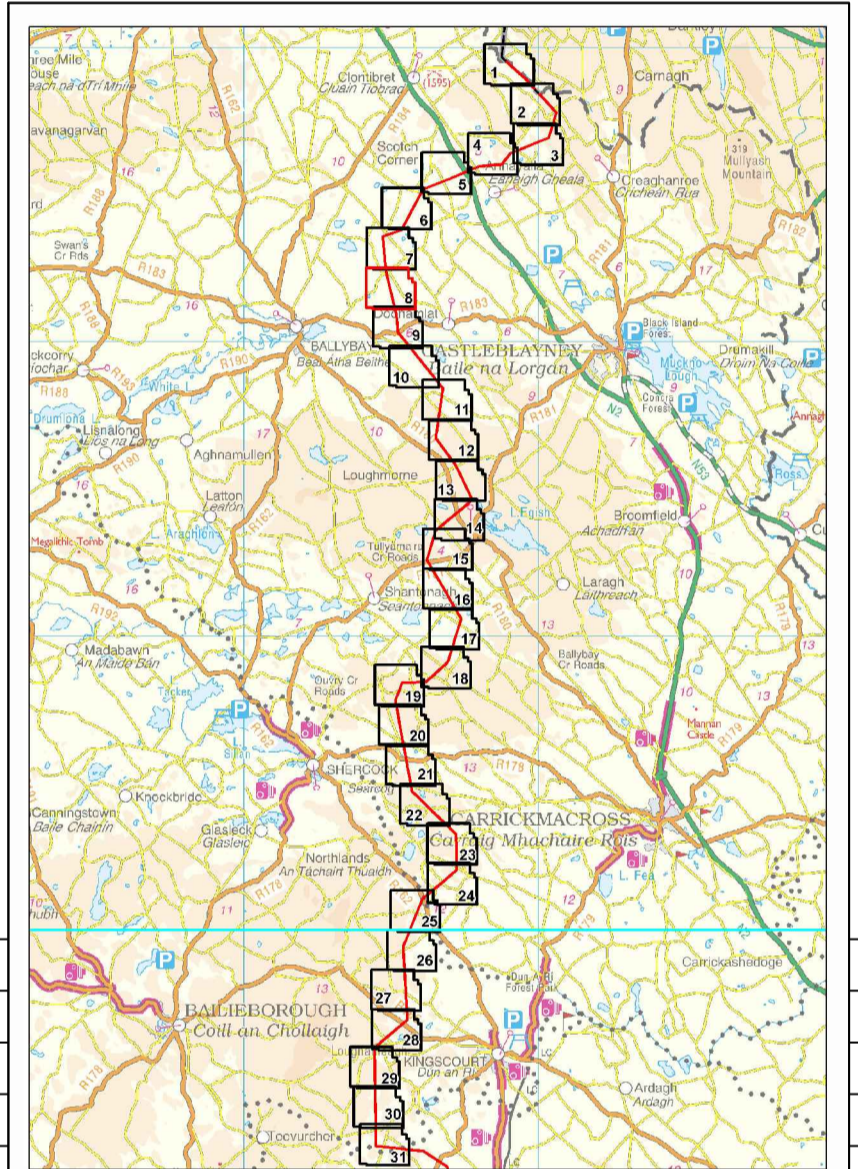

REV.	DATE	REVISION DESCRIPTION	DRN	PROD	VER	APP			
PURPOSE OF ISSUE - PRELIMINARY UNLESS INDICATED									
TENDER	<input type="checkbox"/>	CLIENT APPROVAL	<input type="checkbox"/>	CONSTRUCTION	<input type="checkbox"/>	AS-BUILT	<input type="checkbox"/>	REVISED	<input type="checkbox"/>

Client:

Project: North South 400 kV Interconnection Development

Contract: N/A

Drawing Title: Cavan - Monaghan Study Area (CMSA) 1:2,500 Line Route Map  
Planning Drawing Reference - MT-004-008

Production Unit: High Voltage Engineering

**ESB International**

ESB International, Stephen Court, 18-21 St. Stephen's Green, Dublin 2, Ireland. Tel: +353 (0)1 703 8000 Fax: +353 (0)1 703 8088  
Email: marketing@esb.ie Web: www.esb.ie  
ESB International is a trading name of ESB Engineering & Facility Management Limited.  
Registered Office: as above Registered in Ireland No. 155249

DRAWN: JW	PRODUCED: JW	VERIFIED: KC	APPROVED: CM	APPRO DATE: Dec 14
CLIENT REF: TC211217	No. of Sheets: 8 of 72	SIZE: A1	SCALE: 1:2,500	

DRAWING NUMBER: PE687-D141-131-008-005

COPYRIGHT © ESB ENGINEERING & FACILITY MANAGEMENT LIMITED.  
All rights reserved. No part of this work may be modified or reproduced or copied in any form or by any means - graphic, electronic or mechanical, including photocopying, recording, taping or information and retrieval system, or used for any purpose other than its designated purpose, without the written permission of ESB Engineering & Facility Management Ltd.