

Legend:


- Road
- Land Parcel
- Building
- Stream / River
- Townland Boundary
- Existing Electricity Line
- Distance to Existing Dwelling / Planning Permission within 200m of centreline (see note 4 also)
- Marsh
- Proposed 400 kV Angle Tower Location
- Proposed 400 kV Intermediate Tower Location
- Outer Conductor
- Centreline of Proposed Line Route
- Outer Conductor
- Forestry
- Lake
- Geo - Directory Point
- Guarding Location - Temporary Works

- Notes:**
- Transmission line and towers not to be scaled
 - For details of proposed structures see structure description schedule
 - Figured dimensions only to be taken from this drawing
 - Dimensions are shown from nearest point of dwelling to the centreline of proposed line route and nearest outer conductor.

Ordnance Survey Ireland Licence No. EN 0023709-14
Copyright Ordnance Survey Ireland Government of Ireland

OSI Sheet(s): 1624 & 1625
Key Plan:

DRAFT

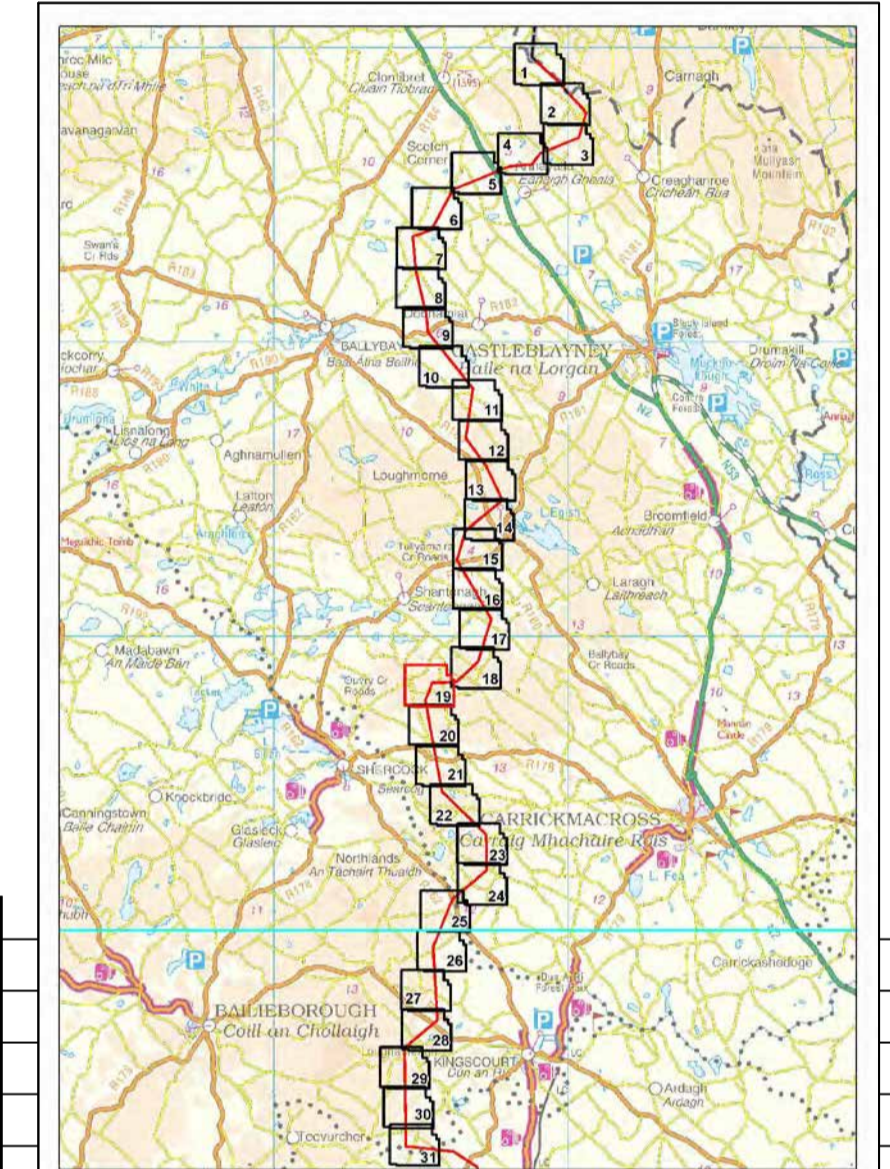

REV	DATE	REVISION DESCRIPTION	DRN	PROD	VER	APP
PURPOSE OF ISSUE - PRELIMINARY UNLESS INDICATED						
TENDER	<input type="checkbox"/>	CLIENT APPROVAL	<input type="checkbox"/>	CONSTRUCTION	<input type="checkbox"/>	AS-BUILT
	<input type="checkbox"/>		<input type="checkbox"/>		<input type="checkbox"/>	REVISED
Client						
Project		North South 400 kV Interconnection Development				
Contract		N/A				
Drawing Title		Cavan - Monaghan Study Area (CMSA) 1:2,500 Line Route Map Planning Drawing Reference - MT-004-019				
Production Unit		High Voltage Engineering				
<p>ESB International, Stephen Court, 18-21 St. Stephen's Green, Dublin 2, Ireland. Tel: +353 (0)1 703 8000 Fax: +353 (0)1 703 8088 Email: marketing@esbi.ie Web: www.esbi.ie ESB International is a trading name of ESB Engineering & Facility Management Limited. Registered Office: as above Registered in Ireland No. 155249</p>						
DRAWN	PRODUCED	VERIFIED	APPROVED	APPRO DATE		
JW	JW	KC	CM	Dec 14		
CLIENT REF	No. of Sits		SIZE	SCALE		
TC211217	19 of 72		A1	1:2,500		
DRAWING NUMBER		SHEET		REV		
PE687-D141-131-019-005						

COPYRIGHT © ESSI ENGINEERING & FACILITY MANAGEMENT LIMITED.
All rights reserved. No part of this work may be modified or reproduced or copied in any form or by any means, graphic, electronic or mechanical, including photocopying, recording, taping or information-and-retrieval system, or used for any purpose other than its designated purpose, without the written permission of ESSI Engineering & Facility Management Ltd.