



50.0 m Horiz. Scale  
5.0 m Vert. Scale

**LiDAR data**  
flown in October 2013  
(80m)

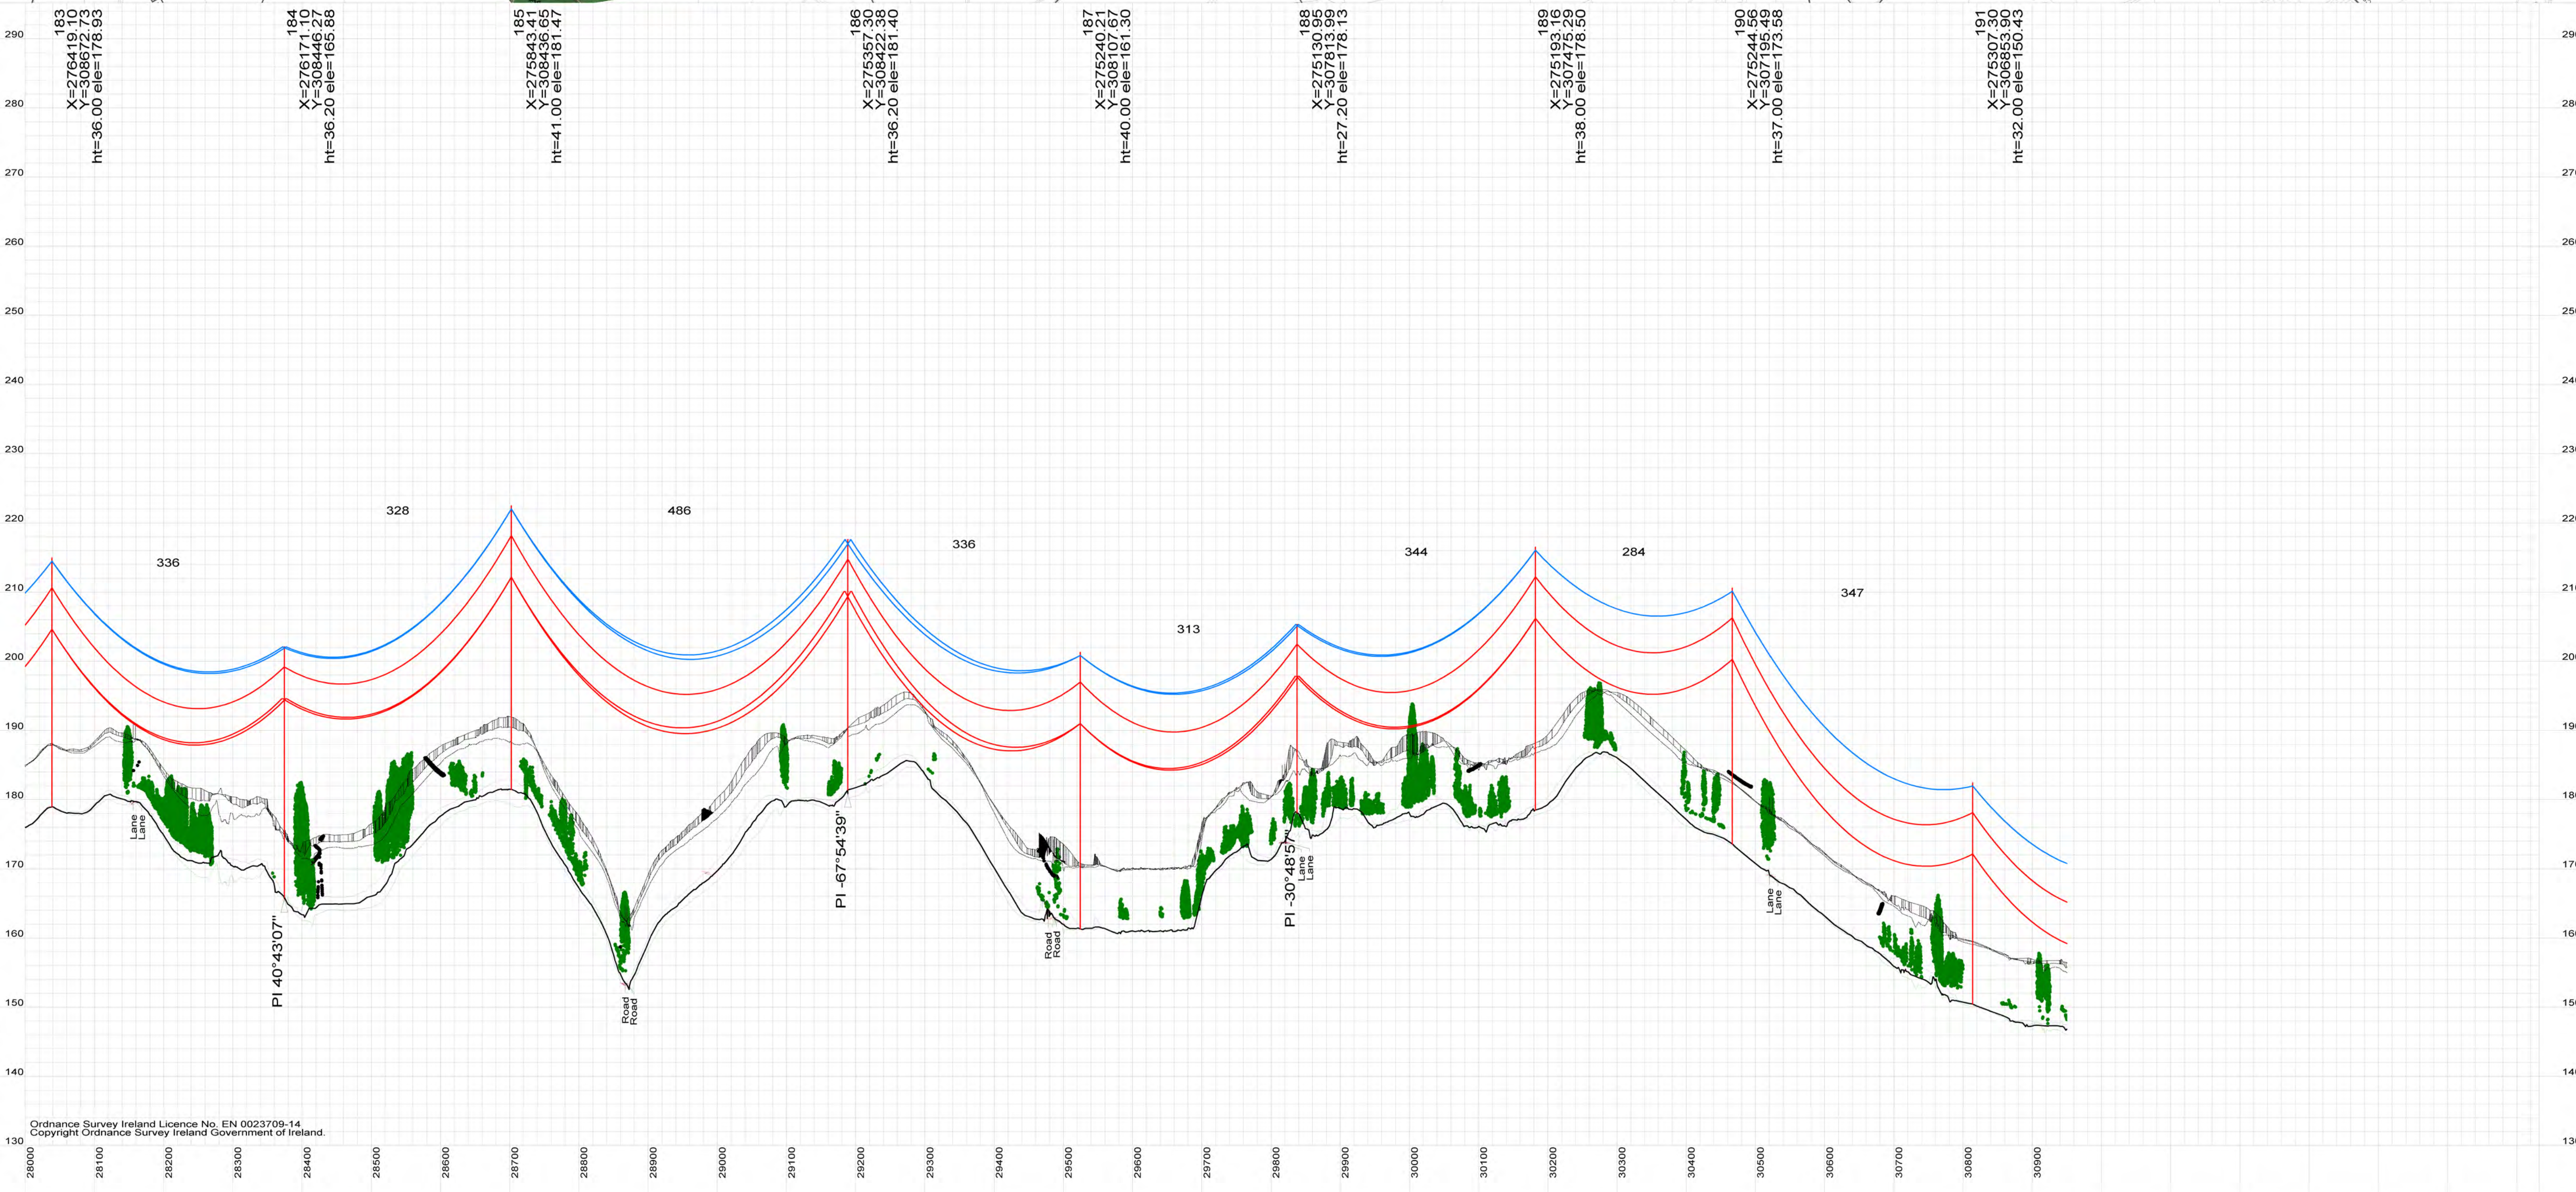


--	--	--	--	--	--	--	--	--

**Drawing Key**

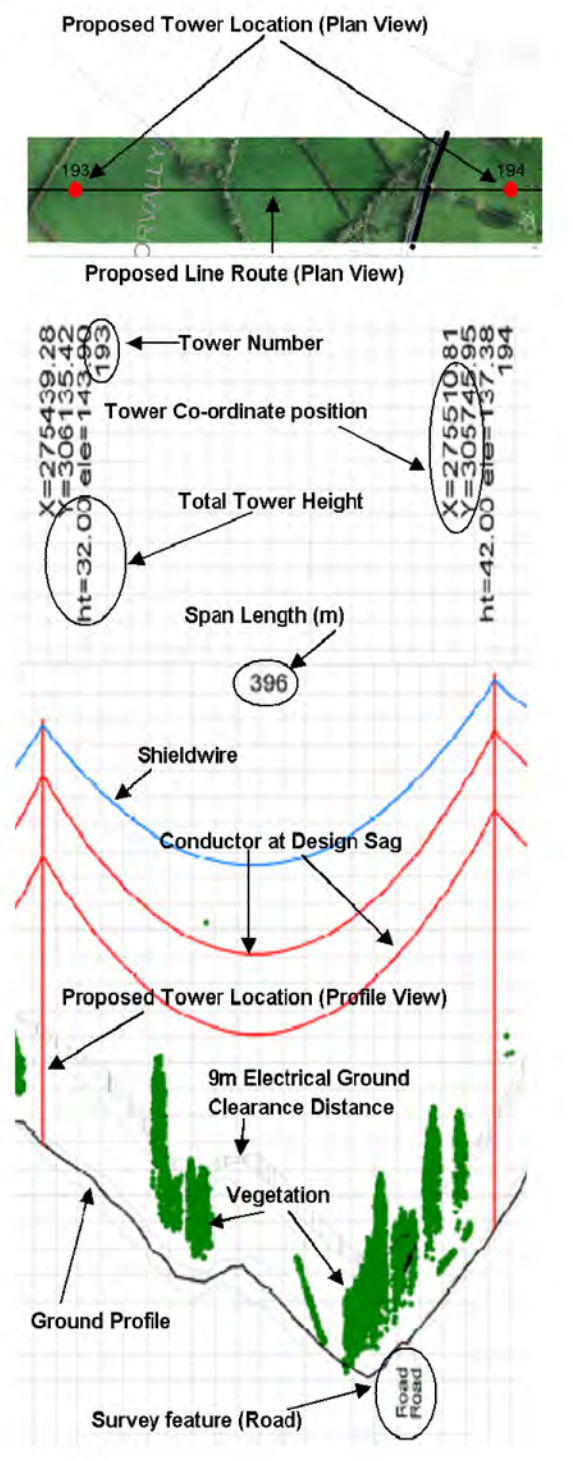

**Notes:**  
Figured Dimensions only to be taken from this drawing.  
All levels relate to Ordnance Survey Datum at Malin Head

**DRAFT**

**COPYRIGHT © INTERNATIONAL LIMITED**  
All rights reserved. No part of this work may be modified or reproduced or copied in any form or by means - graphic, electronic or mechanical, including photocopying, recording, taping or information and retrieval system, or used for any purpose other than its designated purpose, without the written permission of ESB International limited.

**ESB INTERNATIONAL**  
ESB International  
18/21 Stephen Court, St Stephen's Green, Dublin 2  
Tel: 353 1 703 8000 Email: marketing@esbi.ie Web: www.esbi.ie  
ESB International is a trading name of ESBI Engineering & Facility Management Ltd  
Registered Office as above Registered in Ireland No. 155249

**PURPOSE OF ISSUE:**  
Preliminary unless indicated

For Information  Planning   
Client Approval  Revised   
ESB Legal Services  Tender   
Construction  As-Built Drawing

**CLIENT:**  
**EirGrid**

**PROJECT:**  
**North South 400kV Interconnection Development**

**CLIENT:**  
**Cavan Monaghan Study Area (CMSA) Proposed Line Route Design**  
**Plan & Profile**

<b>DRAWN:</b> J.W	<b>PRODUCED:</b> J.W	<b>VERIFIED:</b> K.C	<b>APPROVED:</b> C.M	<b>APP DATE:</b> Jan 14
<b>CLIENT REF: (Planning Drawing Reference)</b> MT - 005-09			<b>No. of Sheets:</b> 9/32	<b>SIZE:</b> A1
<b>DRAWING NUMBER:</b> PE687 - D141 - 132 - 09 - 003				<b>SCALE:</b> V: 1:500 H: 1:5000
<b>SHEET</b>				<b>REV</b>