



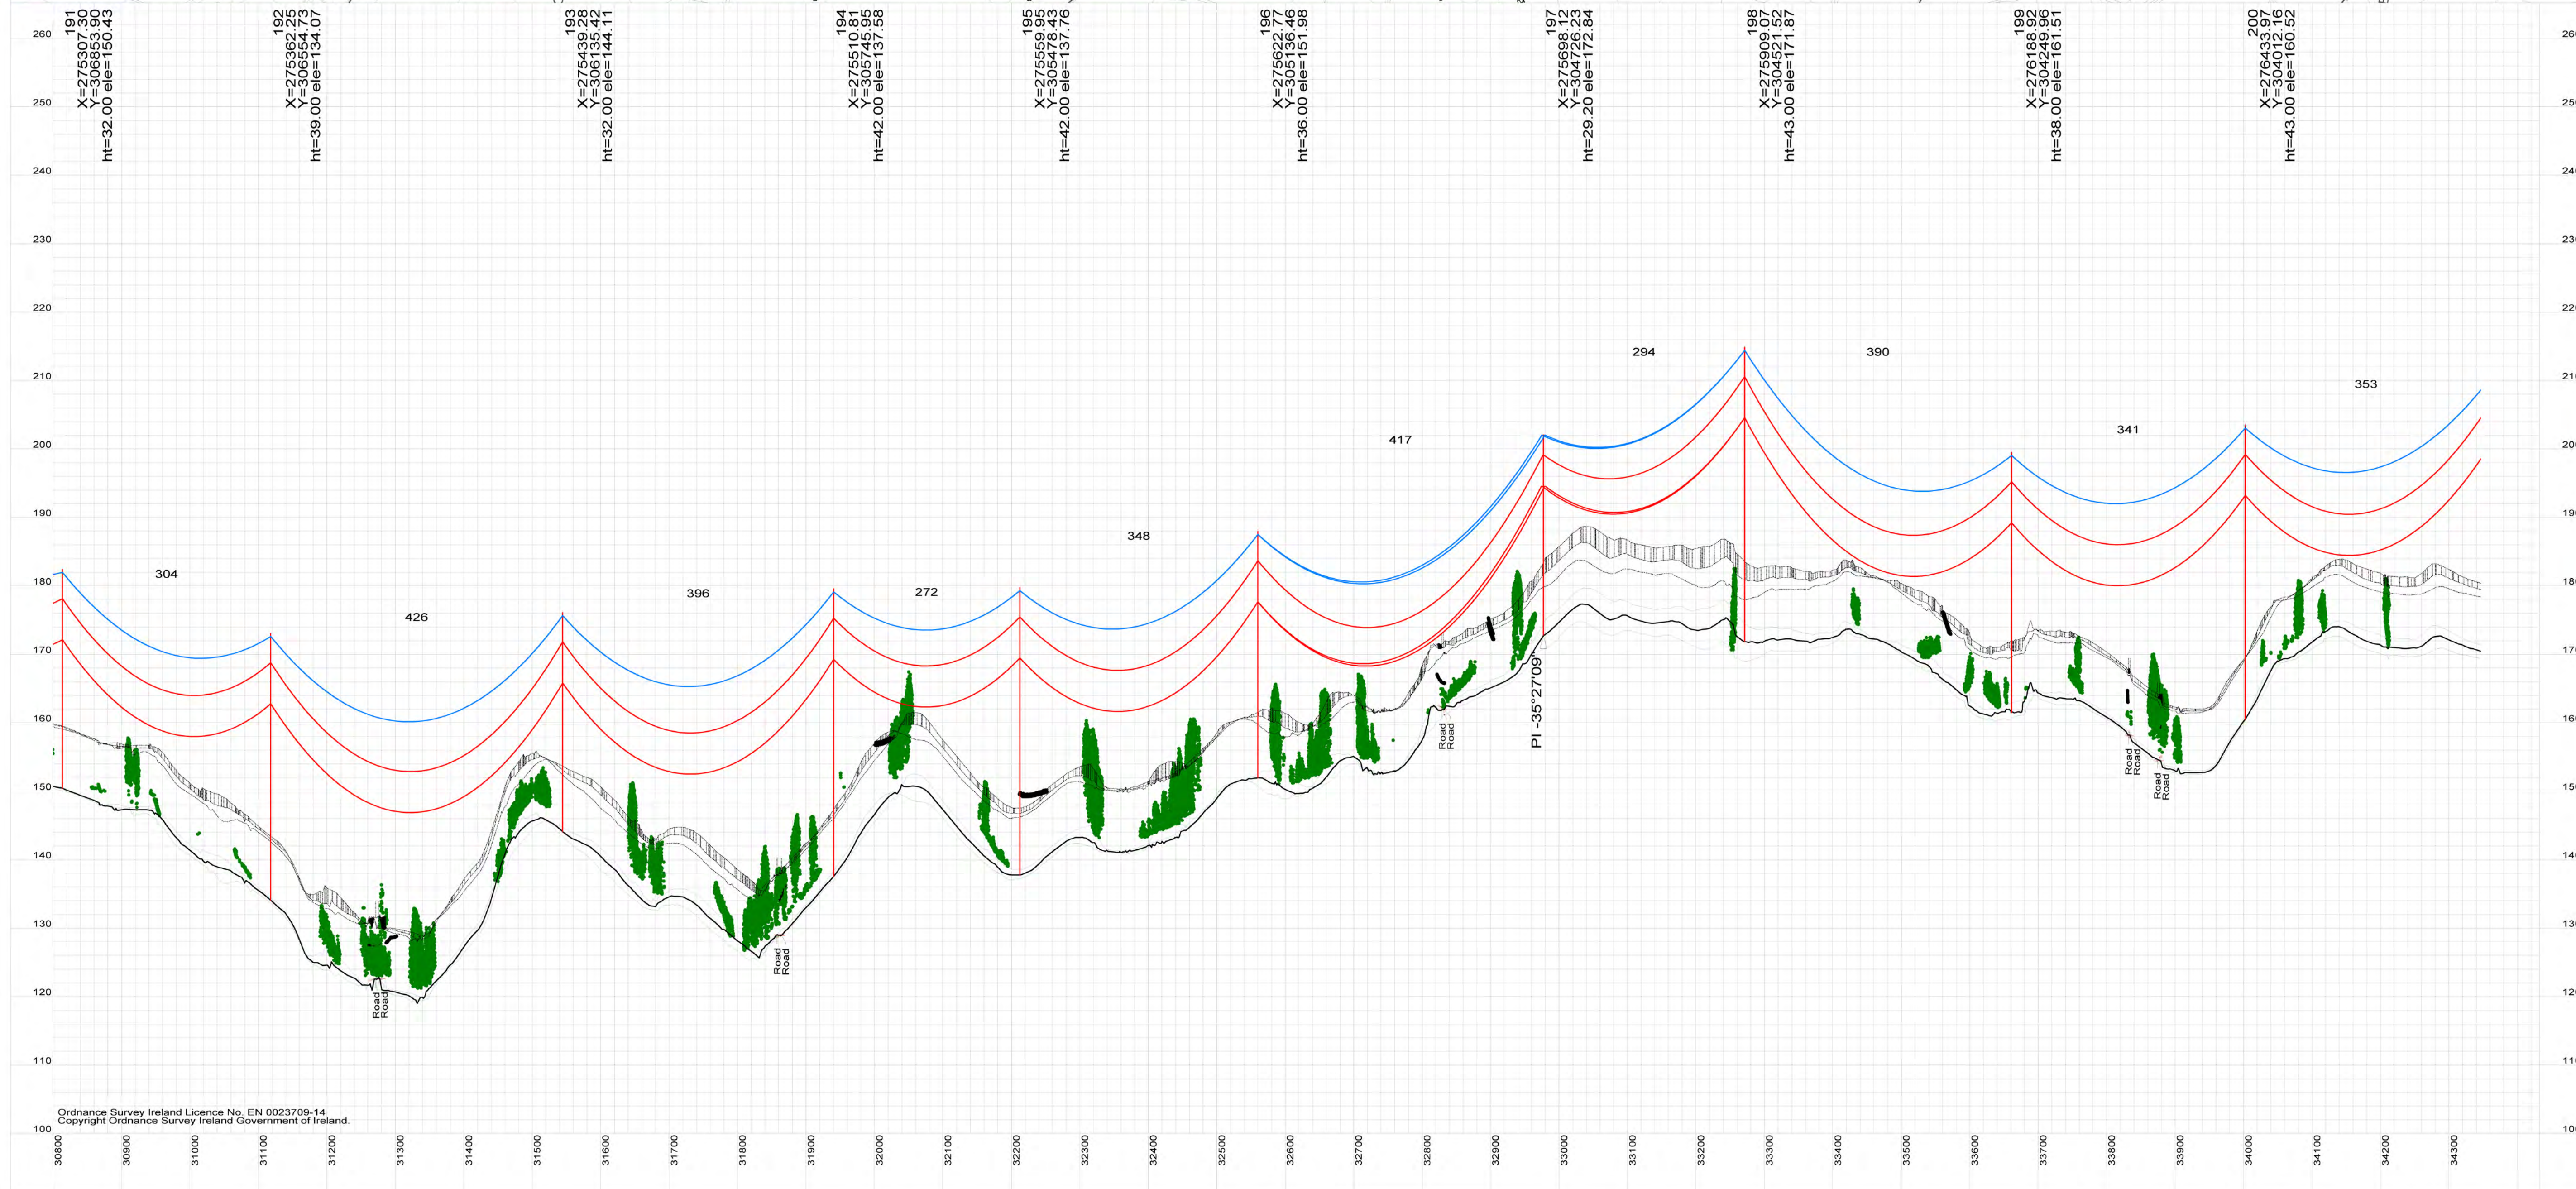

LiDAR data
flow in October 2013
(80m)

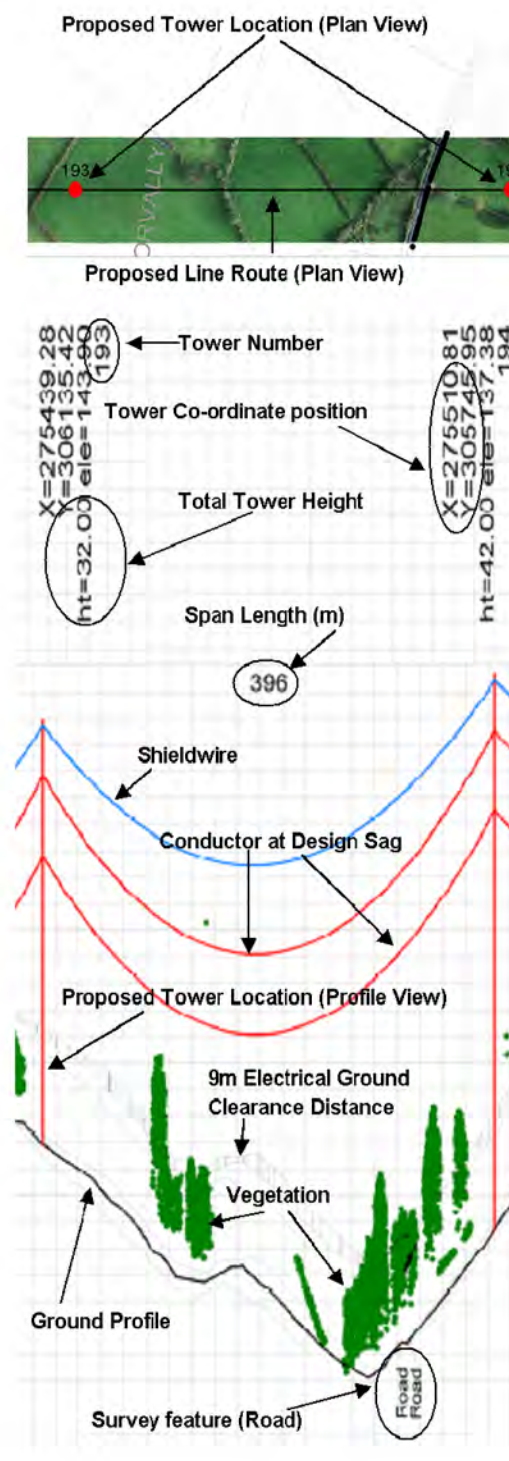

Drawing Key



Notes:
Figured Dimensions only to be taken from this drawing.
All levels relate to Ordnance Survey Datum at Malin Head

DRAFT

Ordnance Survey Ireland Licence No. EN 0023709-14
Copyright Ordnance Survey Ireland Government of Ireland.

COPYRIGHT © INTERNATIONAL LIMITED
All rights reserved. No part of this work may be modified or reproduced or copied in any form or by means - graphic, electronic or mechanical, including photocopying, recording, taping or information and retrieval system, or used for any purpose other than its designated purpose, without the written permission of ESB International limited.

ESB INTERNATIONAL
ESB International
18/21 Stephen Court, St Stephen's Green, Dublin 2
Tel: 353 1 703 8000 Email: marketing@esb.ie Web: www.esb.ie
ESB International is a trading name of ESB Engineering & Facility Management Ltd
Registered Office as above Registered in Ireland No. 155249

PURPOSE OF ISSUE:
Preliminary unless indicated

For Information	<input type="checkbox"/>	Planning	<input checked="" type="checkbox"/>
Client Approval	<input type="checkbox"/>	Revised	<input type="checkbox"/>
ESB Legal Services	<input type="checkbox"/>	Tender	<input type="checkbox"/>
Construction	<input type="checkbox"/>	As-Built Drawing	<input type="checkbox"/>

CLIENT:
EirGrid

PROJECT:
North South 400kV Interconnection Development

CLIENT:
Cavan Monaghan Study Area (CMSA) Proposed Line Route Design
Plan & Profile

DRAWN: J.W	PRODUCED: J.W	VERIFIED: K.C	APPROVED: C.M	APP DATE: Jan 14
CLIENT REF: (Planning Drawing Reference) MT - 005-010			No. of Sheets: 10/32	SIZE: A1
DRAWING NUMBER: PE687 - D141 - 132 - 010 - 003				SCALE: V: 1:500 H: 1:5000
SHEET				REV