


A

B

C


D

E

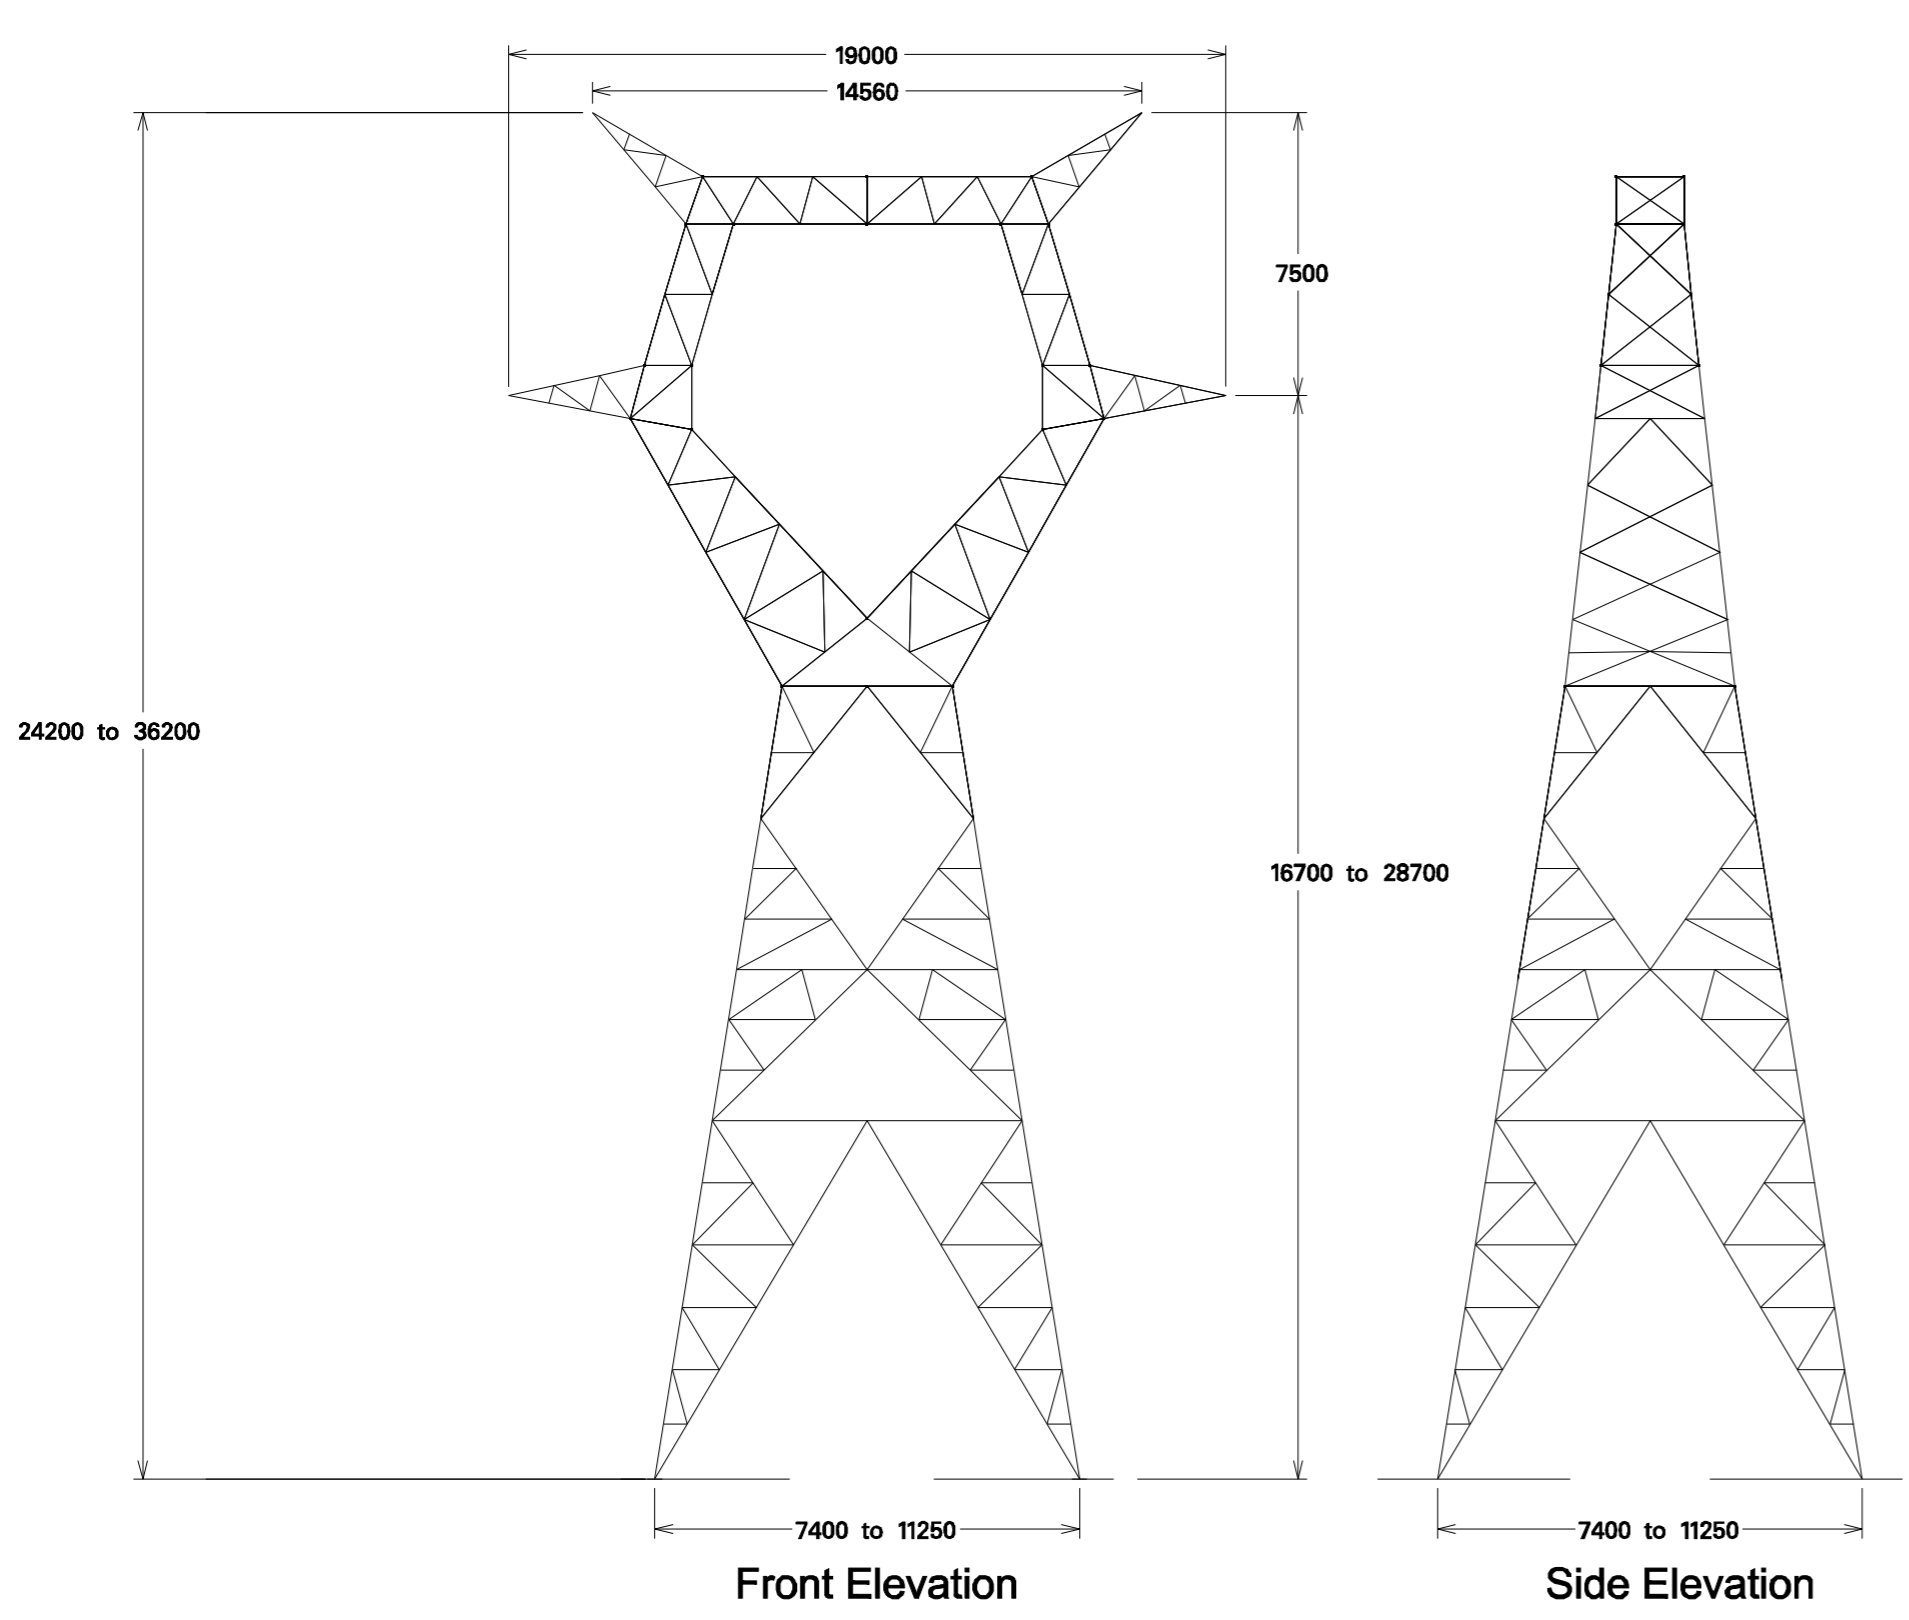

PLANNING REF	MT-008-001
TOWER TYPE	Typical 400kV Single Circuit 30° Angle Tower Outline

NOTE:  
 1. All dimensions are approximate.  
 2. Internal bracing is for illustrative purposes only and may vary depending on tower manufacturer.  
 3. All dimensions provided in mm.

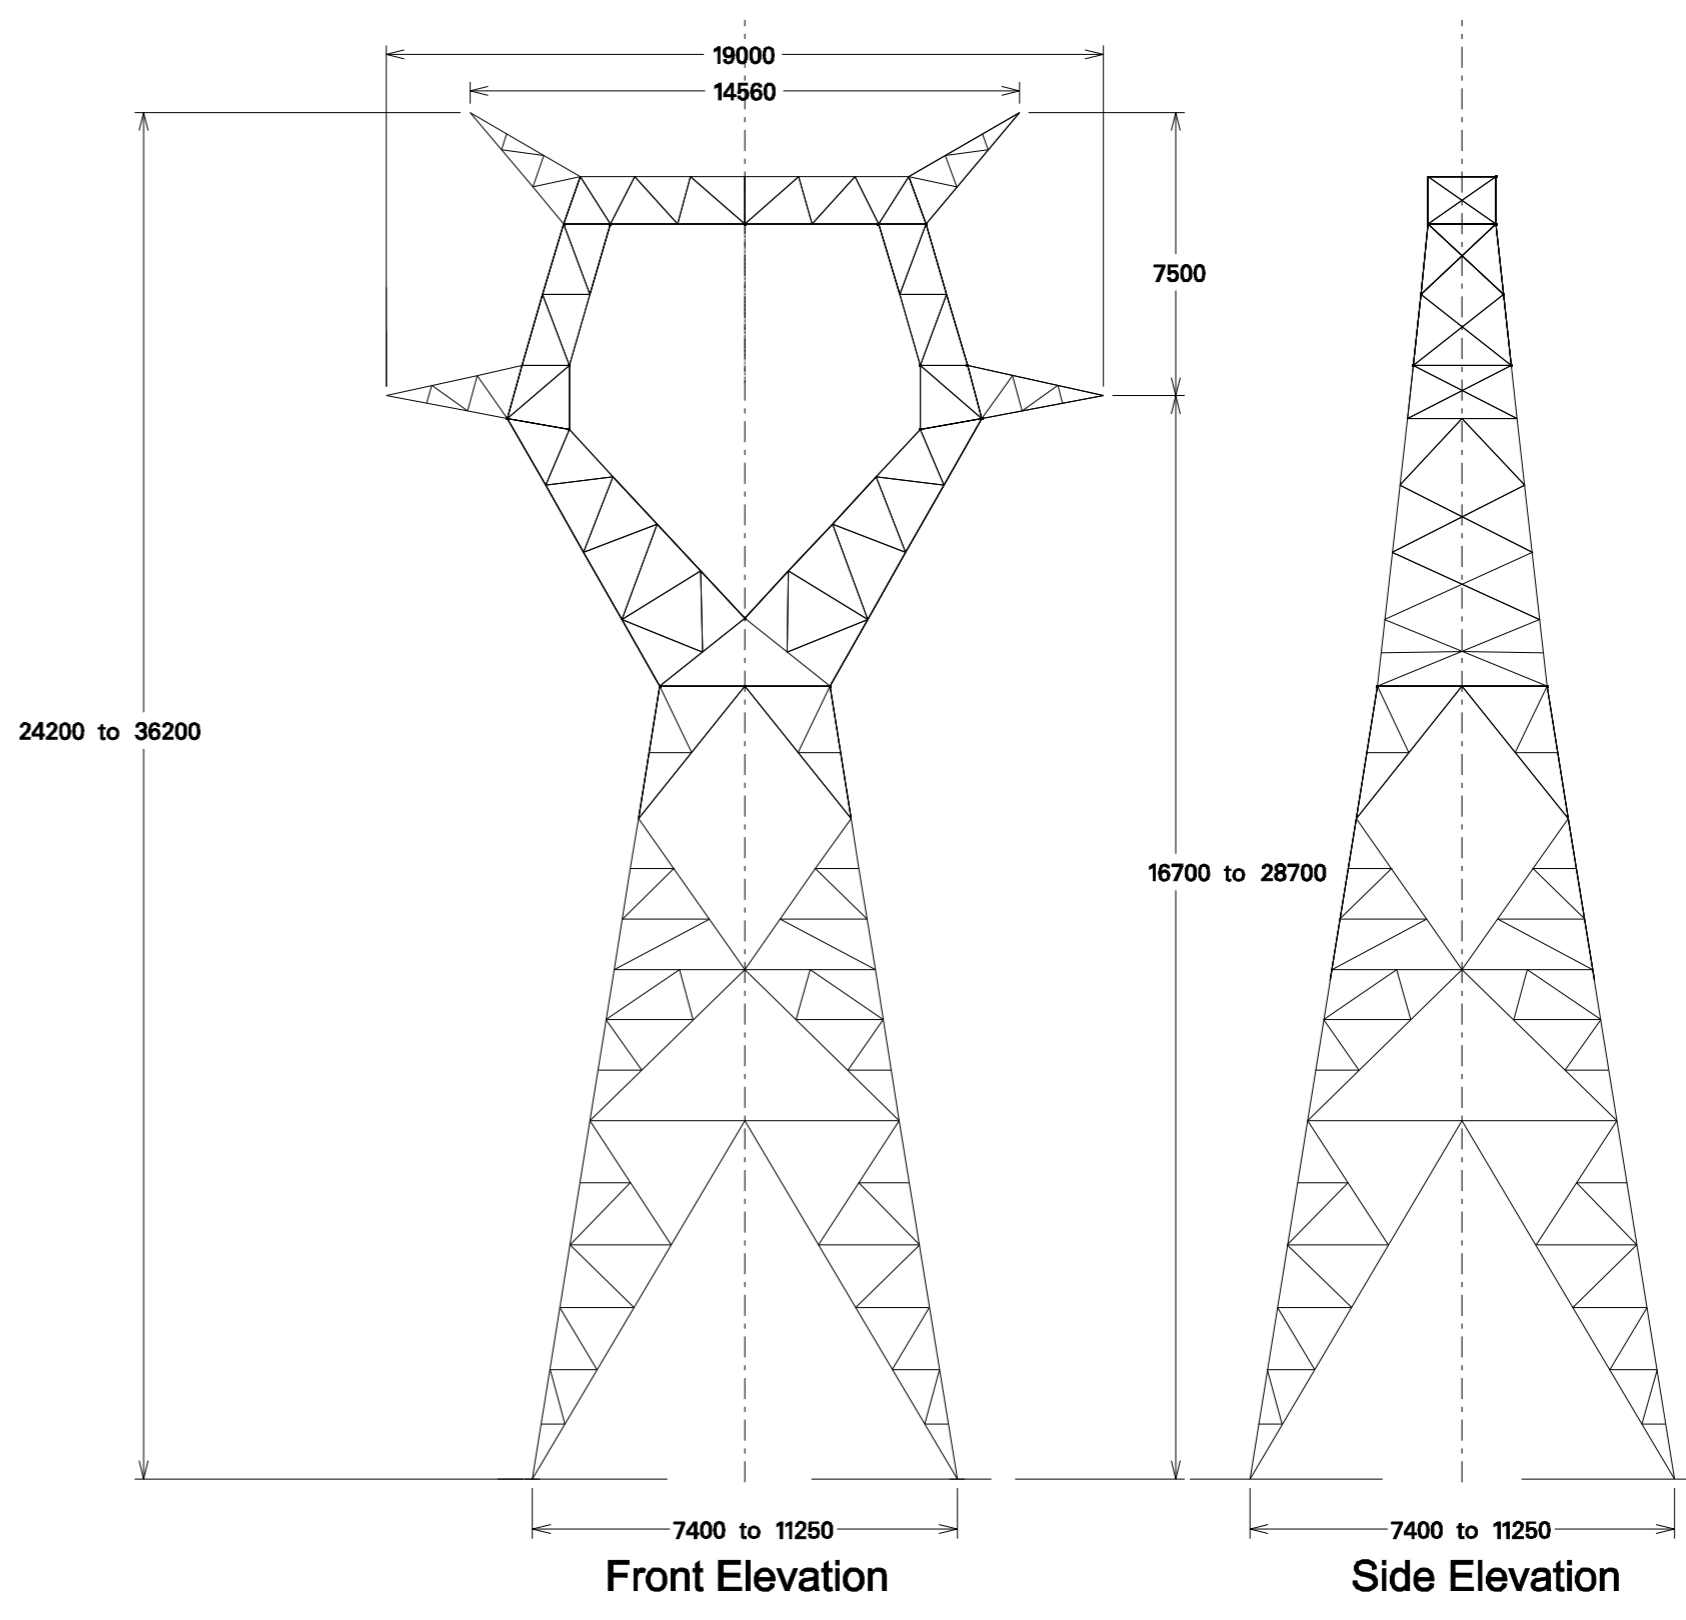

PLANNING REF	MT-008-002
TOWER TYPE	Typical 400kV Single Circuit 60° Angle Tower Outline

NOTE:  
 1. All dimensions are approximate.  
 2. Internal bracing is for illustrative purposes only and may vary depending on tower manufacturer.  
 3. All dimensions provided in mm.


F

G

H


I

J

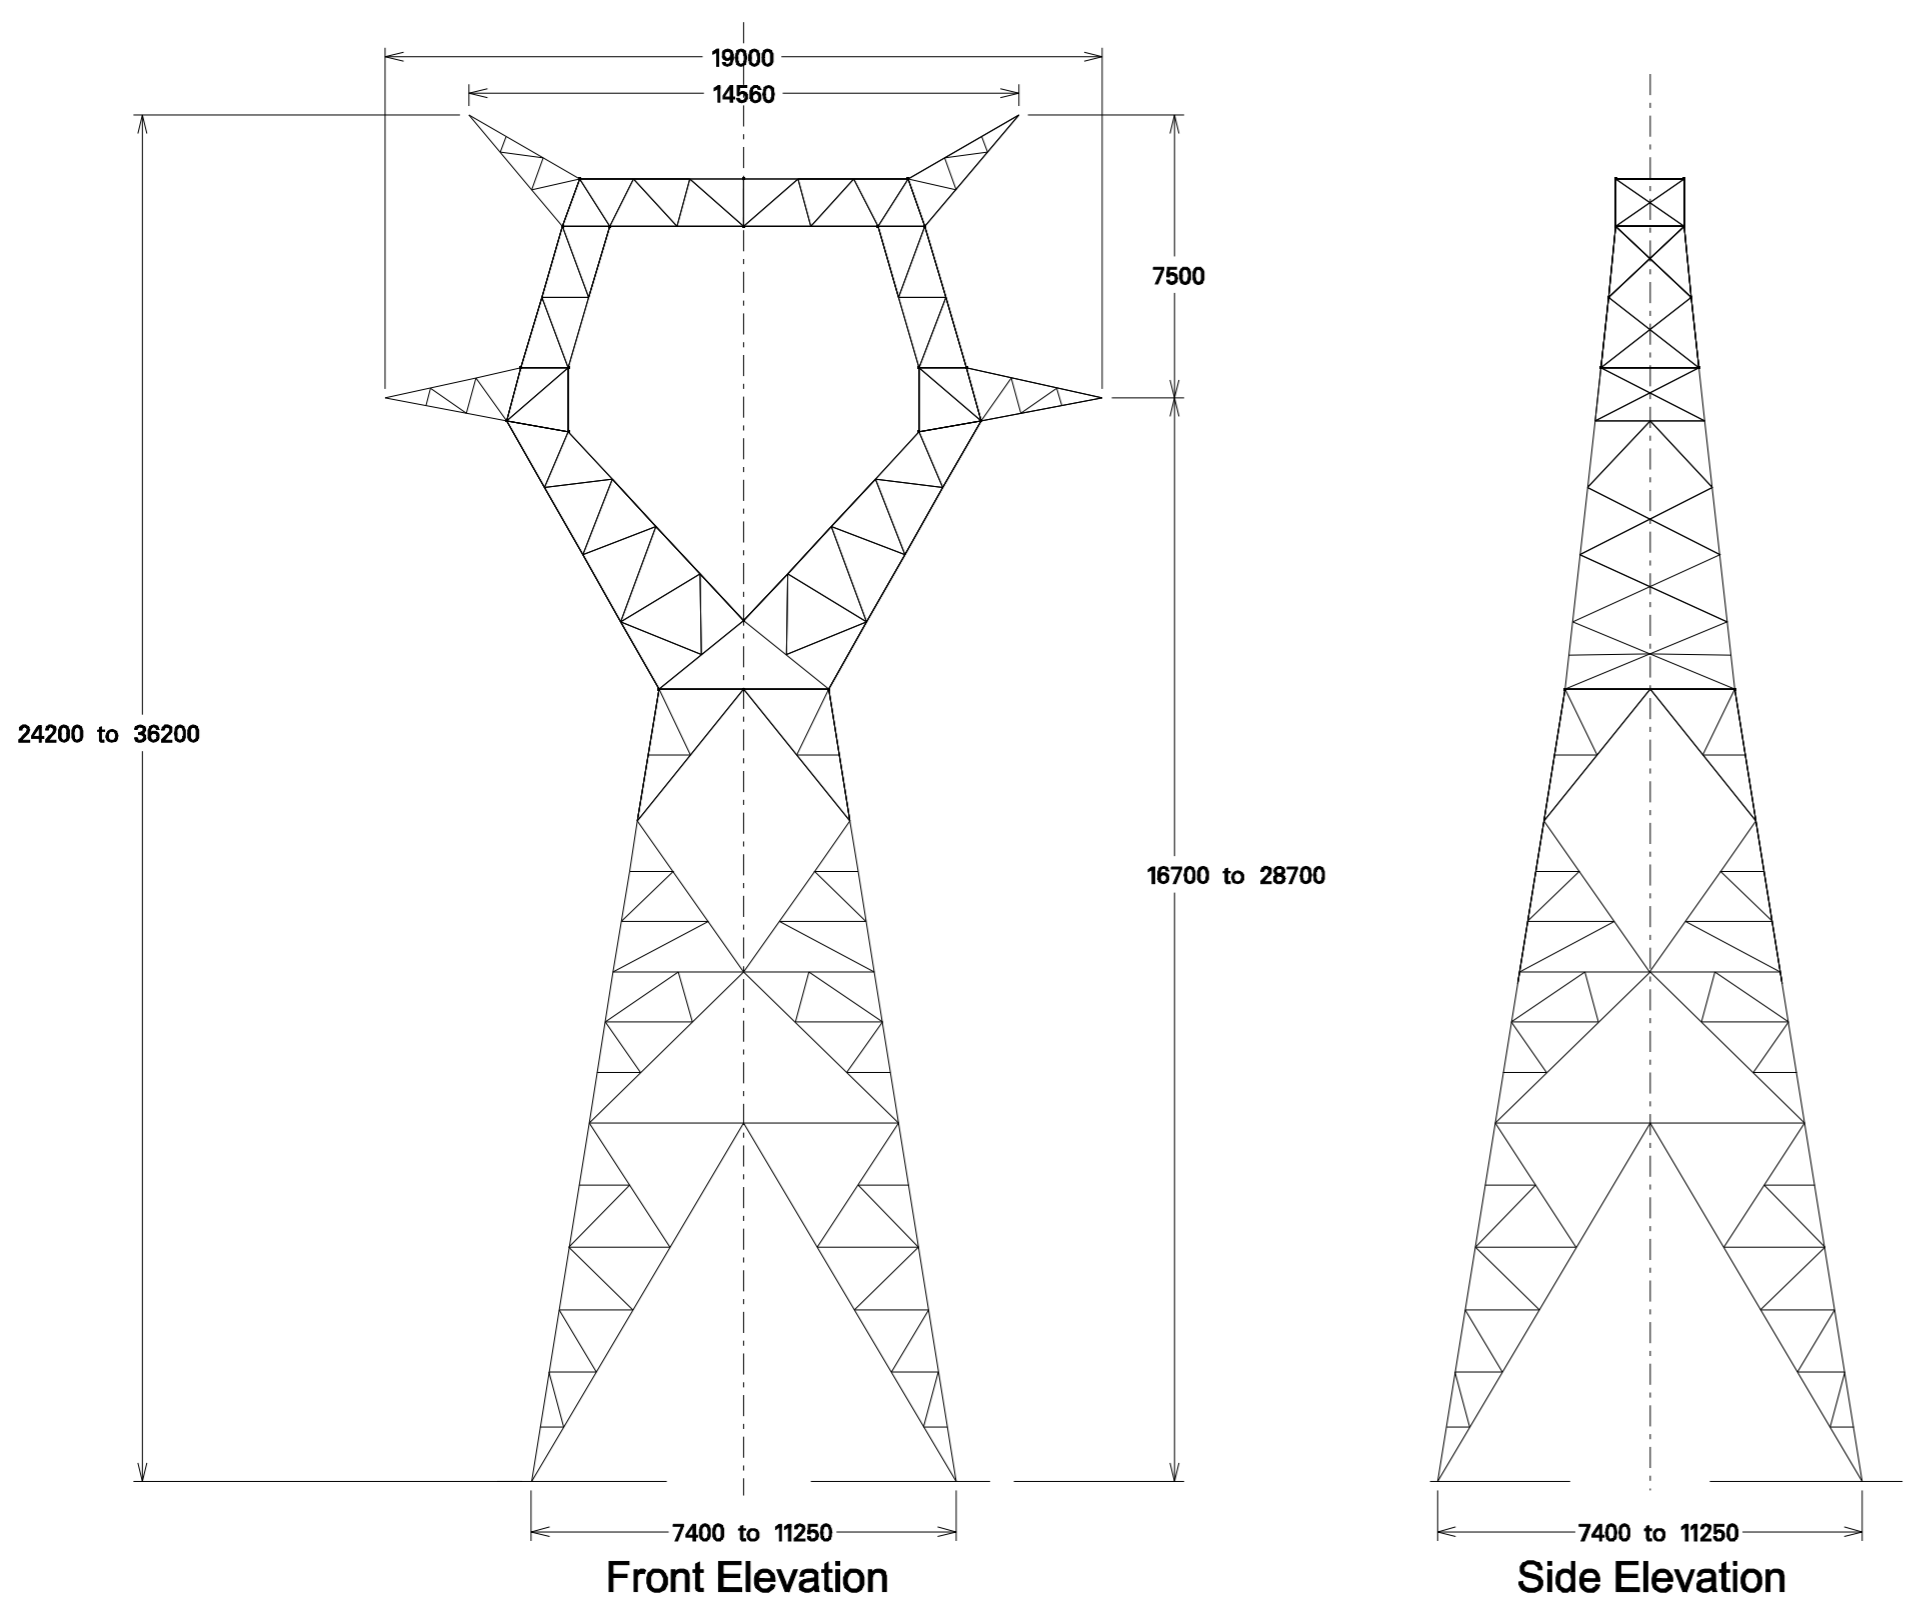

PLANNING REF	MT-008-003
TOWER TYPE	Typical 400kV Single Circuit 90° Angle Tower Outline

NOTE:  
 1. All dimensions are approximate.  
 2. Internal bracing is for illustrative purposes only and may vary depending on tower manufacturer.  
 3. All dimensions provided in mm.

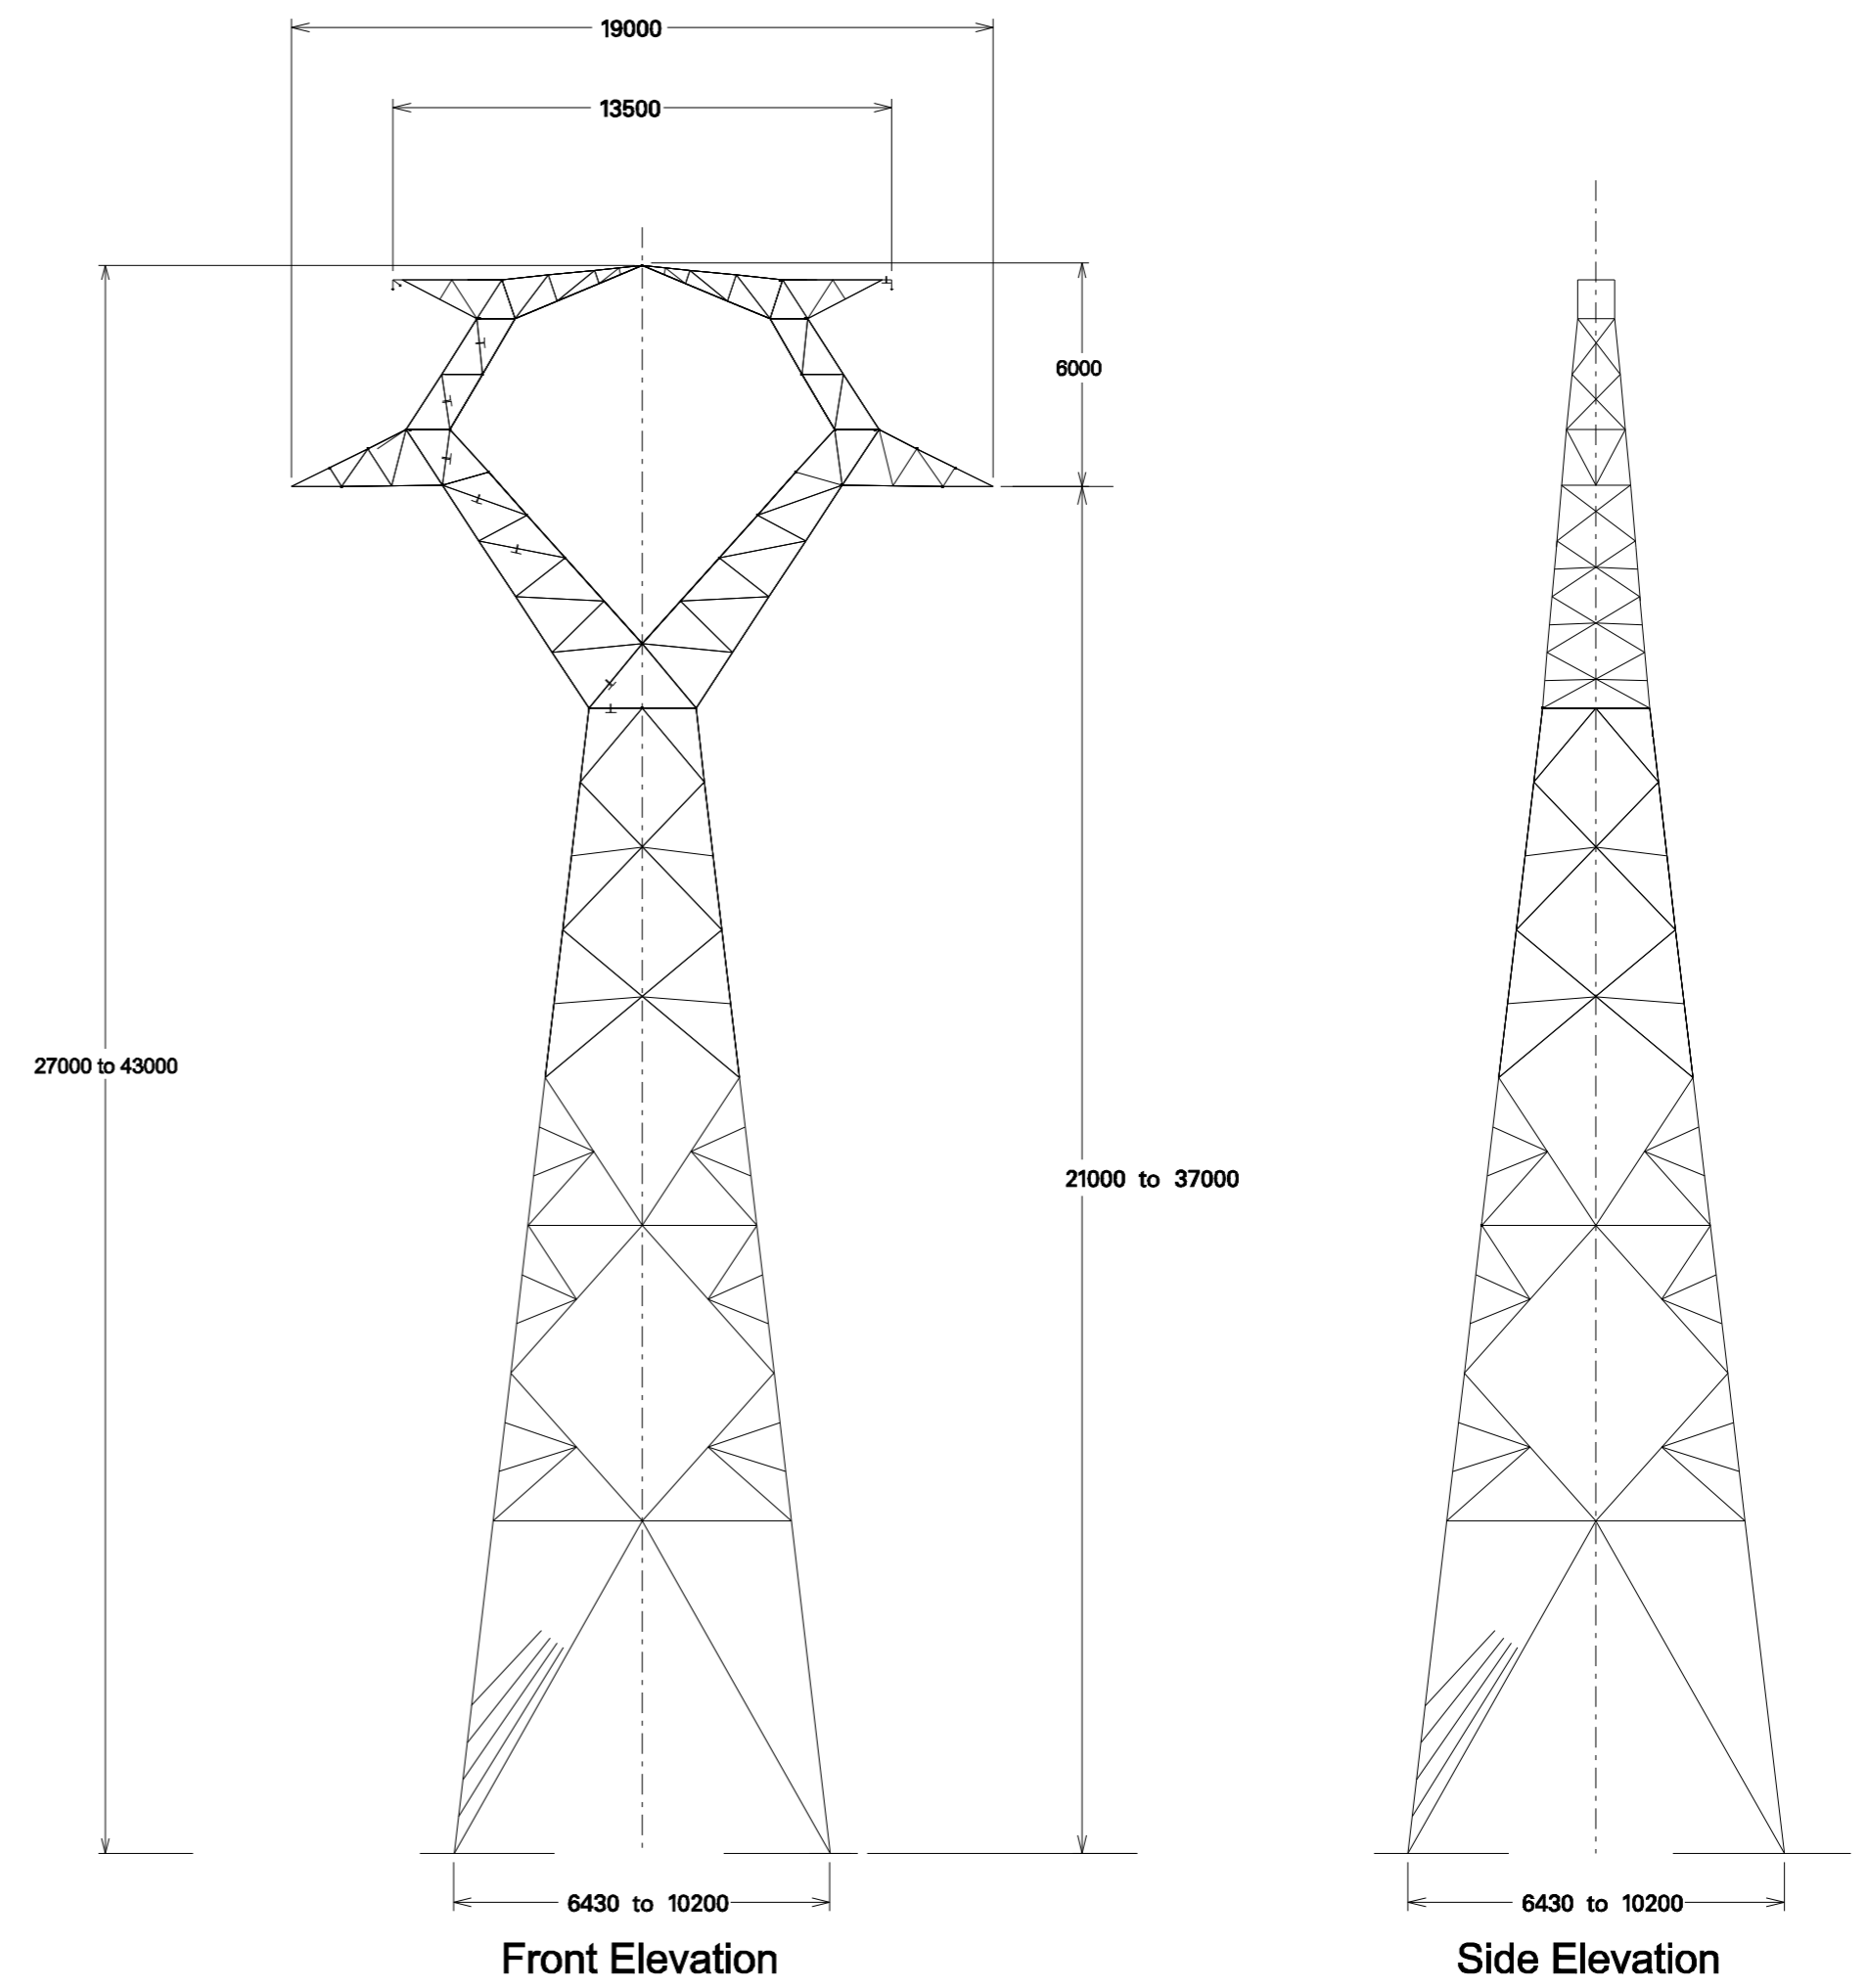

PLANNING REF	MT-008-004
TOWER TYPE	Typical 400kV Single Circuit Intermediate Tower Outline

NOTE:  
 1. All dimensions are approximate.  
 2. Internal bracing is for illustrative purposes only and may vary depending on tower manufacturer.  
 3. All dimensions provided in mm.

**DRAFT**

Rev	Revision Description

**ESB International**

ESB International, Stephen Court, 18-21 St. Stephen's Green  
 Dublin 2, Ireland. Tel: (0)1 703 8000 Fax: +353 (0)1 703 8088  
 Email: marketing@esb.ie Web: www.esb.ie  
 ESB International is a trading name of ESB Engineering & Facility Management Limited.  
 Registered Office: as above Registered in Ireland No. 155240

Client	
Project	North - South 400kV Interconnection Development
Contract	N/A

Production Unit	High Voltage Engineering
Drawing Title	Typical 400kV Tower Outline Planning Drawings

Copyright ESB International Ltd All rights reserved. No part of this work may be modified or reproduced or copied in any form or by any means - graphic, electronic or mechanical, including photocopying, recording, taping or information-and-retrieval system, or used for any purpose other than its designated purpose, without the written permission of ESB International Ltd.				
Drawn	Produced	Verified	Approved	Approved date
J.Walsh	J.Walsh	K.Coffey	C.Moloney	22/01/14
Client Ref	TC211212	No. of Sheets	Size	Scale
		-	A1	1/200
Drawing Number	PE687-D141-127-008-003			