


- Legend**
- Proposed Tower Location
 - Proposed Line Route
 - Photomontage Location
 - 1km from the Proposed Development
 - 5km from the Proposed Development
 - County Boundary

Zone of Theoretical Visibility Mapping

This mapping indicates areas from which the proposed development is *theoretically* visible. It is important to note that the mapping does not indicate areas from which the proposed development *will* be visible. The ZTV mapping should therefore be used in conjunction with photomontages in order to ascertain the difference between *theoretical* and *actual* visibility. This ZTV has been prepared based on an observer's height of 1.6m.

- 1-5 Structures Theoretically Visible
- 6-10 Structures Theoretically Visible
- 11-15 Structures Theoretically Visible
- 16-20 Structures Theoretically Visible
- 21-30 Structures Theoretically Visible
- 31+ Structures Theoretically Visible

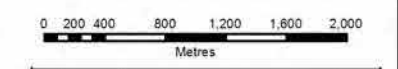

Issue	Date	Description	M.S.	D.R.
A	JAN 2014	Issue		

Client:

Project:
NORTH-SOUTH 400 kV
INTERCONNECTION DEVELOPMENT

Title:
CAVAN MONAGHAN STUDY AREA
ZONE OF THEORETICAL VISIBILITY
AND PHOTOMONTAGE LOCATIONS
SHEET 4 OF 4

Scale @ A3: 1:50,000 **DRAFT**

Prepared by: M. Skiba Checked: D. Black Date: January 2014

Project Director: Deirdre Black

URS Ireland Limited
410 / 411 Q House, 76 Furze Road
Sandyford, Dublin 18
Ireland
tel: +353-(0)1-2933200
fax: +353-(0)1-2933201
www.urs.com

Issue: **A**

6244 FIGURE 11.10 (CMSA)

Ordnance Survey Ireland Licence No EN 0061514 © Ordnance Survey Ireland and Government of Ireland