


- Legend**
- Proposed Angle Tower Location
 - Proposed Line Route
 - Traffic Assessment Study Area
 - Proposed Temporary Construction/ Material Storage Compound

DRAFT

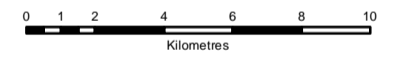

Issue	Date	Description	By	Chkd.
B	DEC 2014	Issued	GF	O.M.A.
A	JAN 2014	Issued	GF	E.C.

Client:

Project:

**NORTH-SOUTH 400 kV
INTERCONNECTION DEVELOPMENT**

Title:

TRAFFIC ASSESSMENT STUDY AREA

Scale @ A3: 1:220,000

Prepared by: G.Fil Checked: O.McAlister Date: December 2014

Project Director: Damien Grehan

Consulting, Civil and Structural Engineers,
Block 10-4, Blanchardstown Corporate Park,
Dublin 15, Ireland.
tel: +353-(0)1-8030406
fax: +353-(0)1-8030409
e-mail: info@tobin.ie
www.tobin.ie