


Legend

- Proposed Angle Tower Location
- Proposed Line Route
- Traffic Count Locations

DRAFT

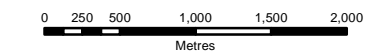

B	DEC 2014	Issued	G.F.	G.M.A.
A	JAN 2014	Issued	G.F.	E.C.
Issue	Date	Description	By	Chkd.

Client:

Project:

**NORTH-SOUTH 400 kV
INTERCONNECTION DEVELOPMENT**

Title:

**TRAFFIC COUNT LOCATIONS
SHEET 2 OF 4**

Scale @ A3: 1:50,000

Prepared by: G.Fil Checked: O.McAlister Date: December 2014

Project Director: Damien Grehan

Consulting, Civil and Structural Engineers,
Block 10-4, Blanchardstown Corporate Park,
Dublin 15, Ireland.
tel: +353-(0)1-8030406
fax: +353-(0)1-8030409
e-mail: info@tobin.ie
www.tobin.ie