


**Legend**

- Proposed Angle Tower Location
- Proposed Line Route
- Temporary Access Tracks
- Existing Oldstreet-Woodland 400 kV Line
- Existing 400 kV Double Circuit Line
- Woodland Substation Planning Area
- Existing Woodland Substation Boundary
- ESB Property Boundary
- Traffic Count Locations

DRAFT

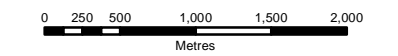

Issue	Date	Description	By	Chkd.
A	31.01.14	Issued	G.F.	E.C.

Client:

Project:

NORTH-SOUTH 400 kV  
INTERCONNECTION DEVELOPMENT

Title:

TRAFFIC COUNT LOCATIONS  
SHEET 4 OF 4

Scale @ A3: 1:50,000

Prepared by: G.Fil      Checked: E.Collins      Date: January 2014

Project Director: Damien Grehan

Consulting, Civil and Structural Engineers,  
Block 10-4, Blanchardstown Corporate Park,  
Dublin 15, Ireland.  
tel: +353-(0)1-8030406  
fax: +353-(0)1-8030409  
e-mail: info@tobin.ie  
www.tobin.ie