


- Legend**
- Proposed Angle Tower Location
 - Proposed Line Route
 - X (Rock near Surface or Karst)
 - E Extreme Vulnerability
 - H High Vulnerability
 - M Medium Vulnerability
 - L Low Vulnerability
 - Water

DRAFT

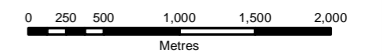

B	DEC 2014	Issued	G.F.	O.M.A
A	JAN 2014	Issued	G.F.	E.C.
Issue	Date	Description	By	Chkd.

Client:

Project:
**NORTH-SOUTH 400 kV
 INTERCONNECTION DEVELOPMENT**

Title:
**VULNERABILITY MAP
 SHEET 2 OF 4**

Scale @ A3: 1:50,000

Prepared by: G.Fil
 Checked: O.McAlister
 Date: December 2014

Project Director: Damien Grehan

Consulting, Civil and Structural Engineers,
 Block 10-4, Blanchardstown Corporate Park,
 Dublin 15, Ireland.
 tel: +353-(0)1-8030406
 fax: +353-(0)1-8030409
 e-mail: info@tobin.ie
 www.tobin.ie