


Legend:

	Road		Proposed 400 kV Angle Tower Location
	Land Parcel		Proposed 400 kV Intermediate Tower Location
	Building		Outer Conductor
	Stream / River		Centreline of Proposed Line Route
	Townland Boundary		Outer Conductor
	Existing Electricity Line		Forestry
	Distance to Existing Dwelling / Planning Permission within 200m of centreline (see note 4 also)		Lake
	Marsh		Geo - Directory Point
			Guarding Location - Temporary Works


Notes:

- Transmission line and towers not to be scaled
- For details of proposed structures see structure description schedule
- Figured dimensions only to be taken from this drawing
- Dimensions are shown from nearest point of dwelling to the centreline of proposed line route and nearest outer conductor.

Ordnance Survey Ireland Licence No. EN 0023709-14
Copyright Ordnance Survey Ireland Government of Ireland
OSI Sheet(s): 1885

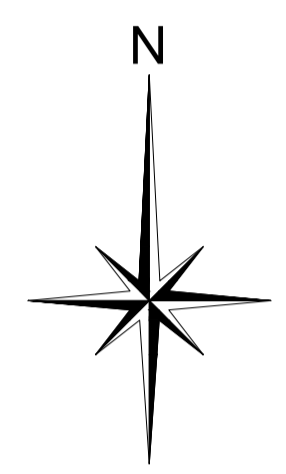

Key Plan:

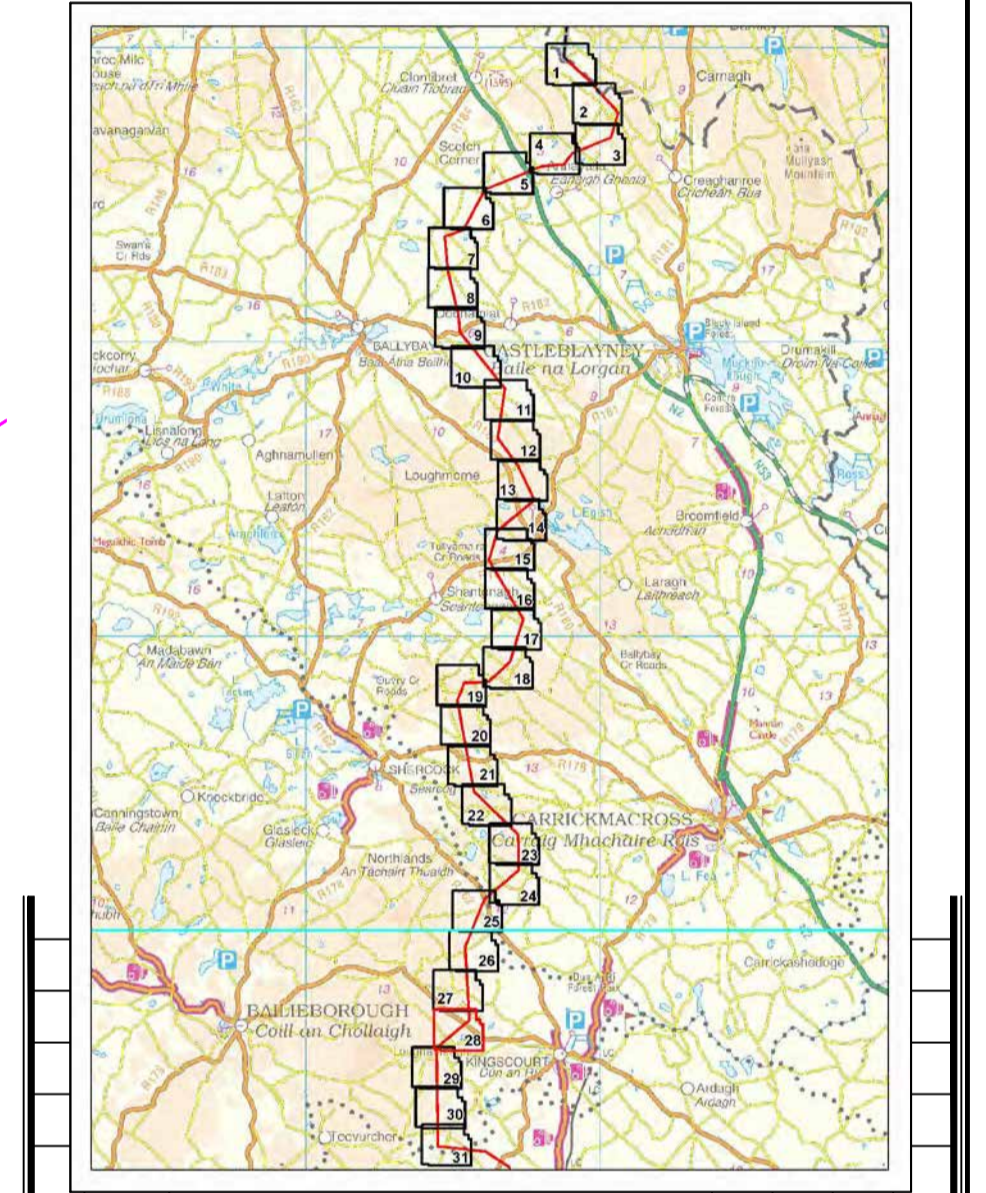

REV	DATE	REVISION DESCRIPTION	DRN	PROD	VER	APP			
PURPOSE OF ISSUE - PRELIMINARY UNLESS INDICATED									
TENDER	<input type="checkbox"/>	CLIENT APPROVAL	<input type="checkbox"/>	CONSTRUCTION	<input type="checkbox"/>	AS-BUILT	<input type="checkbox"/>	REVISED	<input type="checkbox"/>
Client									
Project	North South 400 kV Interconnection Development								
Contract	N/A								
Drawing Title	Cavan - Monaghan Study Area (CMSA) 1:2,500 Line Route Map								
	Planning Drawing Reference - MT-004-028								
Production Unit	High Voltage Engineering								
ESB International, Stephen Court, 18-21 St. Stephen's Green, Dublin 2, Ireland. Tel: +353 (0)1 703 8000 Fax: +353 (0)1 703 8088 Email: marketing@esbi.ie Web: www.esbi.ie ESB International is a trading name of ESB Engineering & Facility Management Limited. Registered Office: as above Registered in Ireland No. 155249									
DRAWN	JW	PRODUCED	JW	VERIFIED	KC	APPROVED	CM	APPD DATE	Dec 14
CLIENT REF	TC211217		No. of Sites	28 of 72	SIZE	A1	SCALE	1:2,500	
DRAWING NUMBER	DRAFT PE687-D141-131-028-005						SHEET	REV	

COPYRIGHT © ESSI ENGINEERING & FACILITY MANAGEMENT LIMITED.
All rights reserved. No part of this work may be modified or reproduced or copied in any form or by any means - graphic, electronic or mechanical, including photocopying, recording, taping or information-retrieval system, or used for any purpose other than its designated purpose, without the written permission of ESSI Engineering & Facility Management Ltd.