


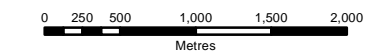


Legend

-  Proposed Angle Tower Location
-  Proposed Line Route
-  Traffic Count Locations

DRAFT



Issue	Date	Description	By	E.C.	Chd.
A	31.01.14	Issue	G.F.		

Client:



Project:
**NORTH-SOUTH 400 kV
 INTERCONNECTION DEVELOPMENT**

Title:
**TRAFFIC COUNT LOCATIONS
 SHEET 2 OF 4**

Scale @ A3: 1:50,000
 Prepared by: G.Fil
 Checked: E.Collins
 Date: January 2014
 Project Director: Damien Grehan



Consulting, Civil and Structural Engineers,
 Block 10-4, Blanchardstown Corporate Park,
 Dublin 15, Ireland.
 tel: +353-(0)1-8030406
 fax: +353-(0)1-8030409
 e-mail: info@tobin.ie
 www.tobin.ie

No part of this document may be reproduced or transmitted in any form or stored in an retrieval system of any nature without the written permission of Patrick J. Tobin & Co. Ltd. as copyright holder except as agreed for use on the project for which the document was originally issued.

Issue:
6244 FIGURE 13.6 (CMSA) A