


**Legend**

- Proposed Angle Tower Location
- Proposed Line Route
- Traffic Count Locations

DRAFT

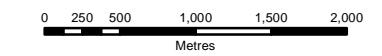

Issue	Date	Description	By	Chkd.
A	31.01.14	Issued	G.F.	E.C.

Client:

Project:  
**NORTH-SOUTH 400 kV  
 INTERCONNECTION DEVELOPMENT**

Title:  
**TRAFFIC COUNT LOCATIONS  
 SHEET 3 OF 4**

Scale @ A3: 1:50,000  
 Prepared by: G.Fil  
 Checked: E.Collins  
 Date: January 2014  
 Project Director: Damien Grehan

Consulting, Civil and Structural Engineers,  
 Block 10-4, Blanchardstown Corporate Park,  
 Dublin 15, Ireland.  
 tel: +353-(0)1-8030406  
 fax: +353-(0)1-8030409  
 e-mail: info@tobin.ie  
 www.tobin.ie