


Northern Ireland

**Legend**

- Proposed Angle Tower Location
- Proposed Line Route
- Proposed Line Route NI
- Gravel (Lg)
- Gravel (Rg)
- Lk Locally Important Aquifer - Karstified
- LI Locally Important Aquifer - Bedrock which is Moderately Productive only in Local Zones
- Lm Locally Important Aquifer - Bedrock which is Generally Moderately Productive
- PI Poor Aquifer - Bedrock which is Generally Unproductive except for Local Zones
- Pu Poor Aquifer - Bedrock which is Generally Unproductive
- Rf Regionally Important Aquifer - Fissured bedrock
- Rk Regionally Important Aquifer - Karstified
- Rkc Regionally Important Aquifer - Karstified (conduit)
- Rkd Regionally Important Aquifer - Karstified (diffuse)
- Unclassified

**DRAFT**

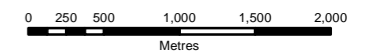

B	21.05.14	Ref to NI amended	G.F.	E.C.
A	31.01.14	Issued	G.F.	E.C.
Issue	Date	Description	By	Chkd.

Client:

Project:

NORTH-SOUTH 400 kV INTERCONNECTION DEVELOPMENT

Title:

AQUIFER MAP SHEET 1 OF 4

Scale @ A3: 1:50,000

Prepared by: G.Fil      Checked: E.Collins      Date: May 2014

Project Director: Damien Grehan

Consulting, Civil and Structural Engineers,  
Block 10-4, Blanchardstown Corporate Park,  
Dublin 15, Ireland.  
tel: +353-(0)1-8030406  
fax: +353-(0)1-8030409  
e-mail: info@tobin.ie  
www.tobin.ie

No part of this document may be reproduced or transmitted in any form or stored in any retrieval system of any nature without the written permission of Patrick J. Tobin & Co. Ltd. as copyright holder except as agreed for use on the project for which the document was originally issued.

6244    **FIGURE 7.9 (CMSA)**    Issue: **B**