


Legend

- Proposed Angle Tower Location
- Proposed Line Route
- Noise Monitoring Locations

DRAFT

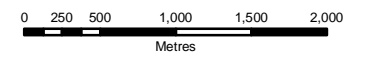

Issue	Date	Description	By	Chkd.
A	31.01.14	Issued	G.F.	E.C.

Client:



Project:

**NORTH-SOUTH 400 kV
INTERCONNECTION DEVELOPMENT**


Title:

**NOISE MONITORING LOCATIONS
SHEET 3 OF 4**

Scale @ A3: 1:50,000

Prepared by: G.Fil Checked: E.Collins Date: January 2014

Project Director: Damien Grehan



Consulting, Civil and Structural Engineers,
Block 10-4, Blanchardstown Corporate Park,
Dublin 15, Ireland.
tel: +353-(0)1-8030406
fax: +353-(0)1-8030409
e-mail: info@tobin.ie
www.tobin.ie

This part of the document may be reproduced or transmitted in any form or by any means electronic or mechanical, including photocopying and recording, or by any information storage or retrieval system, without the written permission of Patrick J. Tobin & Co. Ltd. as copyright holder except as agreed for use on the project for which the document was originally issued.

Issue:
6244 Figure 9.3 (MSA) A