


- Legend**
- Proposed Angle Tower Location
 - Proposed Line Route
 - Existing Oldstreet-Woodland 400 kV Line
 - Existing 400 kV Double Circuit Line
 - Woodland Substation Planning Area
 - Existing Woodland Substation Boundary
 - ESB Property Boundary
 - Noise Monitoring Locations

DRAFT

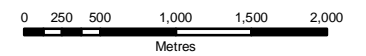

Issue	Date	Description	By	Chkd.
A	31.01.14	Issued	G.F.	E.C.

Client:



Project:

**NORTH-SOUTH 400 kV
INTERCONNECTION DEVELOPMENT**

Title:

**NOISE MONITORING LOCATIONS
SHEET 4 OF 4**

Scale @ A3: 1:50,000

Prepared by: G.Fil Checked: E.Collins Date: January 2014

Project Director: Damien Grehan



Consulting, Civil and Structural Engineers,
Block 10-4, Blanchardstown Corporate Park,
Dublin 15, Ireland.
tel: +353-(0)1-8030406
fax: +353-(0)1-8030409
e-mail: info@tobin.ie
www.tobin.ie