



**NOTE**  
1. This drawing is for illustration purposes only.

Please see Planning Application O/2009/0792/F Drawings PE687-D141-093 001 to 102 for detailed drawings of each proposed tower.

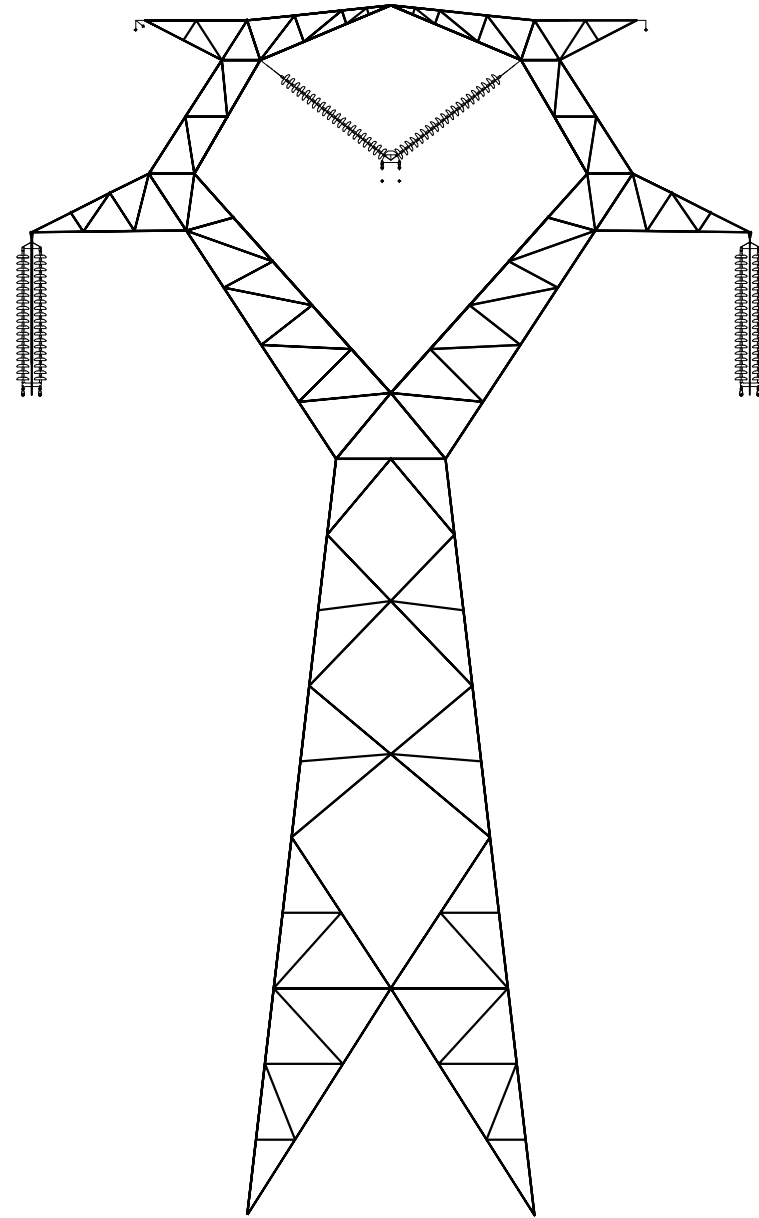

FRONT & REAR ELEVATION  
SCALE 1:200

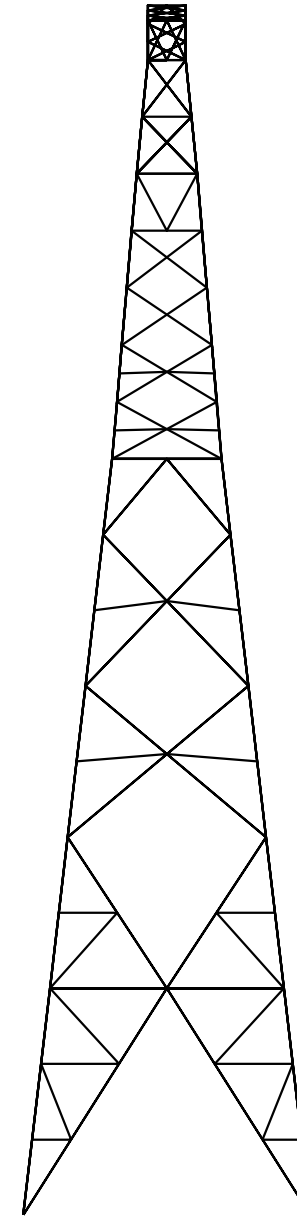

SIDE ELEVATION  
SCALE 1:200

Client:	
Project:	TYRONE TO CAVAN INTERCONNECTOR CONSOLIDATED ES

Title:	FIGURE 5.2 TYPICAL 400KV SUSPENSION TOWER (INTERMEDIATE)
--------	--

**AECOM**

9th Floor  
The Clarence West Building  
2 Clarence Street West  
BELFAST  
BT2 7GP

Tel: +44 (0) 28 9060 7200  
Fax: +44 (0) 28 9060 7399  
www.aecom.com

Status:	<b>INFORMATION</b>		
Design:	ESBI	CAD:	KR
Chk'd:	FL	App'd:	FL
Date:	28/05/2013	Scale:	1:200
No. 60032220/3528/5.2			Rev: .
cm			A3