


Note:
 Number, size and depth of anchors for each site to be decided after full Site Investigation.

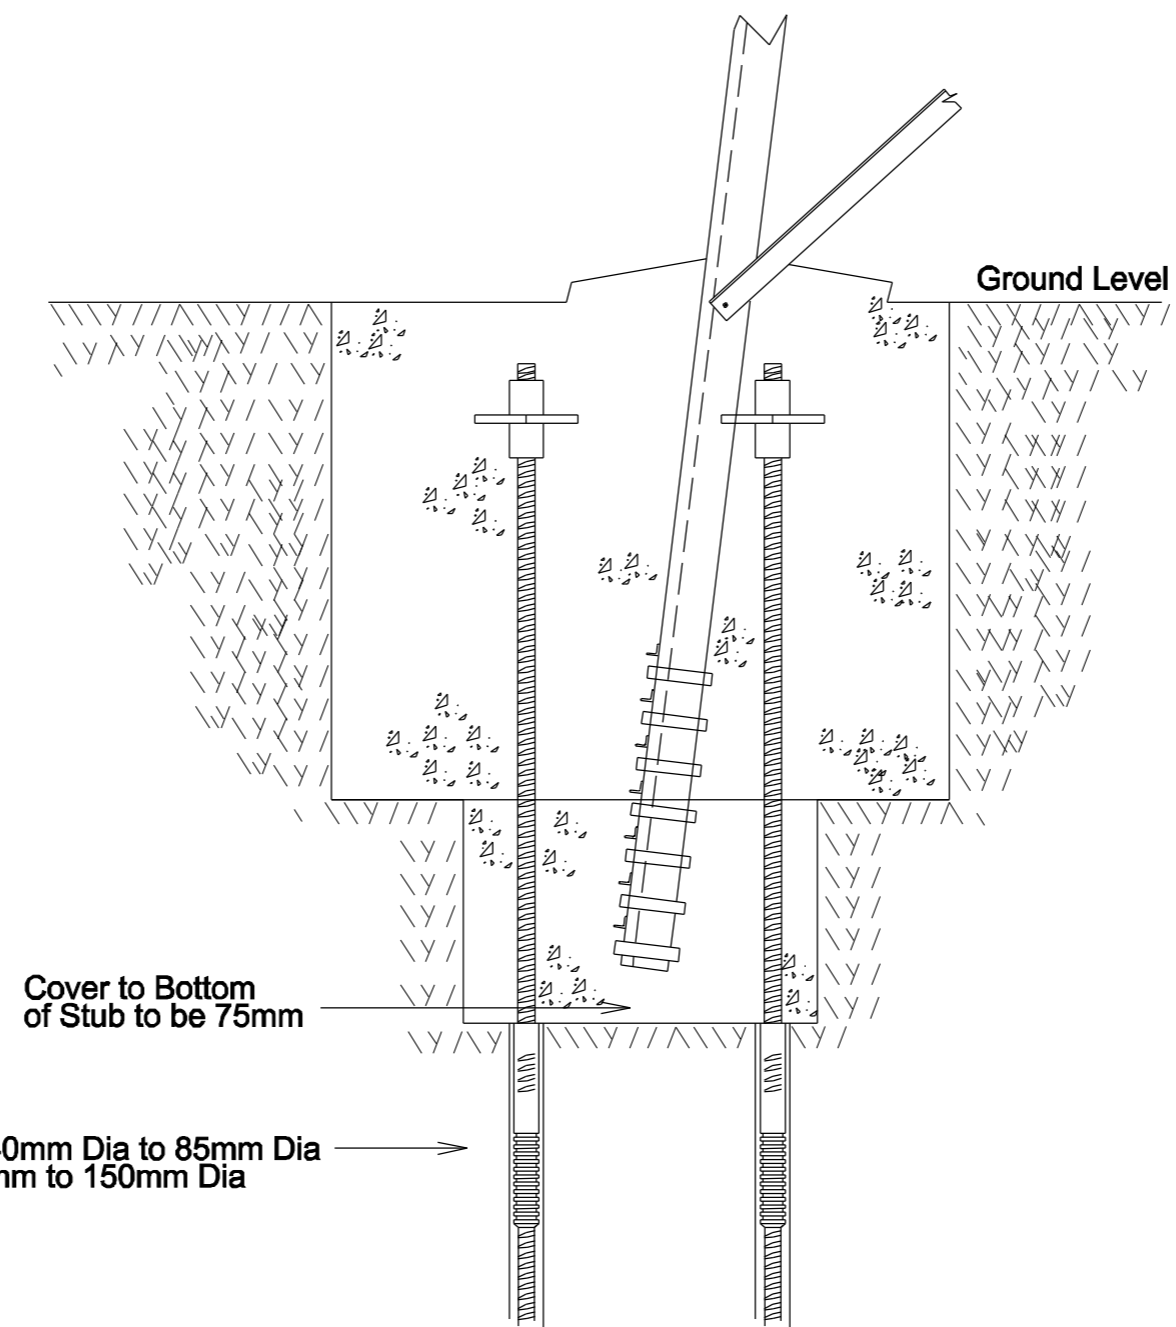

Foundation Width	(m) Min	(m) Max
400kV SC Int	2.2	3.7
400kV SC 30	3.8	7.3
400kV SC 60	4.9	8.1
400kV SC 90	5.1	8.8

ESB International

ESB International, Stephen Court, 18-21 St. Stephen's Green
 Dublin 2, Ireland. Tel: (0)1 703 8000 Fax: +353 (0)1 703 8088
 Email: marketing@esbi.ie Web: www.esbi.ie
 ESB International is a trading name of ESB Engineering & Facility Management Limited.
 Registered Office: as above Registered in Ireland No. 168248

Client

Project
 Tyrone - Cavan 400kV Innterconnector

Contract

Production Unit
 High Voltage Engineering

Drawing Title
 400kV Tower
 Rock Anchor Foundation

Copyright ESB International Ltd All rights reserved. No part of this work may be modified or reproduced or copied in any form or by any means - graphic, electronic or mechanical, including photocopying, recording, taping or information-and-retrieval system, or used for any purpose other than its designated purpose, without the written permission of ESB International Ltd.

Drawn J. Walsh	Produced	Verified	Approved	Approved date
Client Ref TC205878			No. of Shts -	Size A3
Drawing Number PE687-D141-080-002-000				SHEET REV

Rev
 Purpose of issue - Preliminary unless indicated
 Tender Client Approval Construction As-built Revised