



SECTION A-A
SCALE 1:100

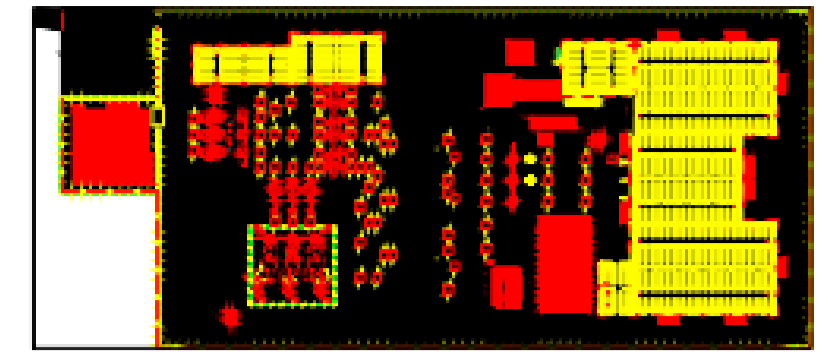


OVERALL SITE LAYOUT KEY
1 : 2000

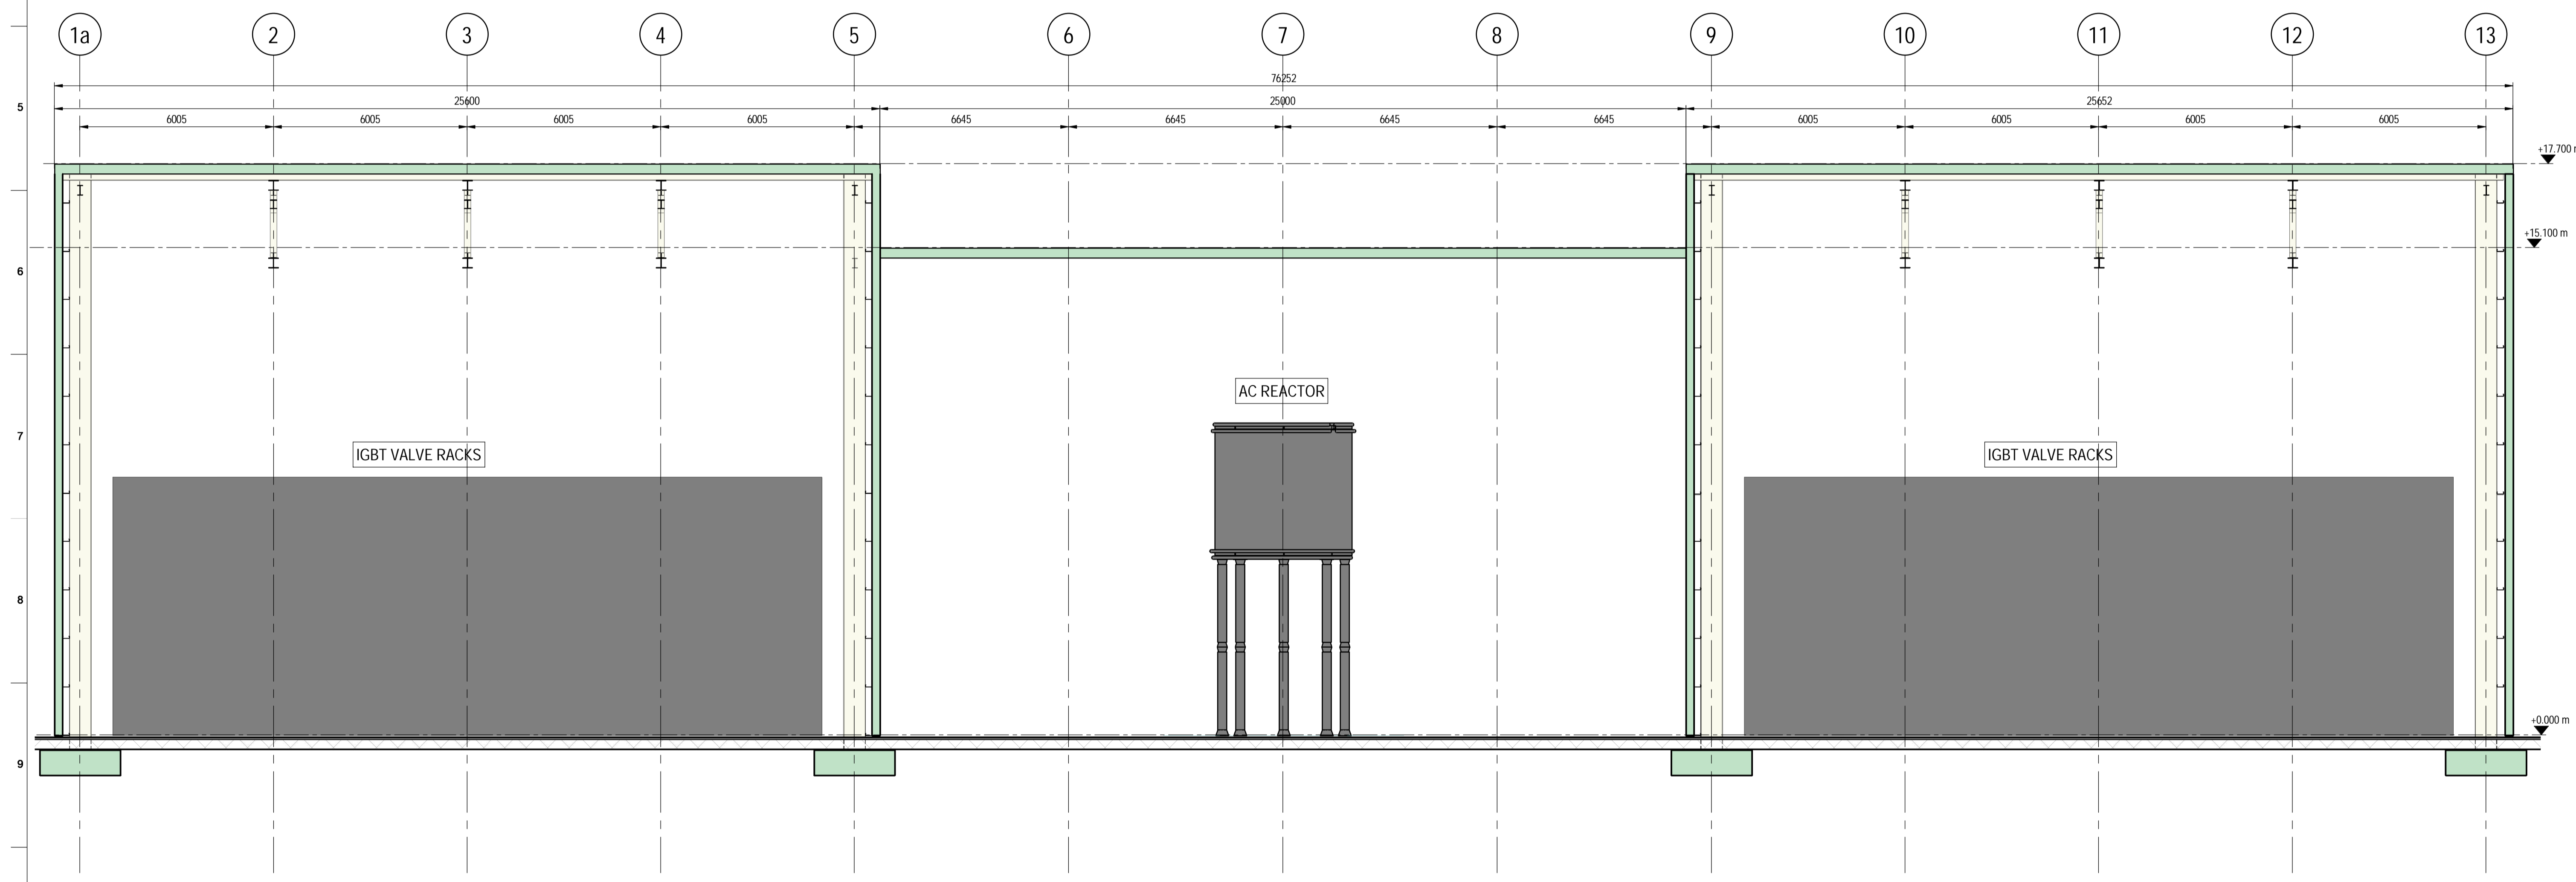

SECTION B-B
SCALE 1:100

WORKING DRAFT ARUP

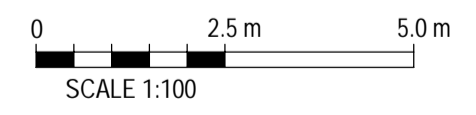

- PROPOSED EXTERNAL FINISHES**
- ① RAL 7016 ANTHRACITE GREY (FOR BUILDING ELEMENTS VIEWED PREDOMINANTLY AGAINST RURAL BACKDROP)
 - ② RAL 1805005 MERLIN GREY (FOR BUILDING ELEMENTS VIEWED PREDOMINANTLY AGAINST RURAL BACKDROP)
 - ③ RAL 080 7005 GOOSEWING GREY (FOR BUILDING UPPER PORTIONS OF THE SOUTHERN ELEVATIONS WHICH MAY BE SEEN AGAINST THE SKY WITH VIEWS FROM THE SOUTH)

01	17/02/20	MAC	-	-
	21/01/20	RD	-	-
Rev	Date	By	Chkd	Appd



Ono Albert Quay
Cork, Ireland
Tel +353 (0)21 422 3200
www.arup.com



Client
GreenLink Interconnector

Project Title
**ALTERNATIVE 2
CONTROL ROOM & CONVERTER
BUILDING SECTIONS**

Scale at A1

Role	Civil
Suitability	Planning
Arup Job No	C-BD-103
Name	