


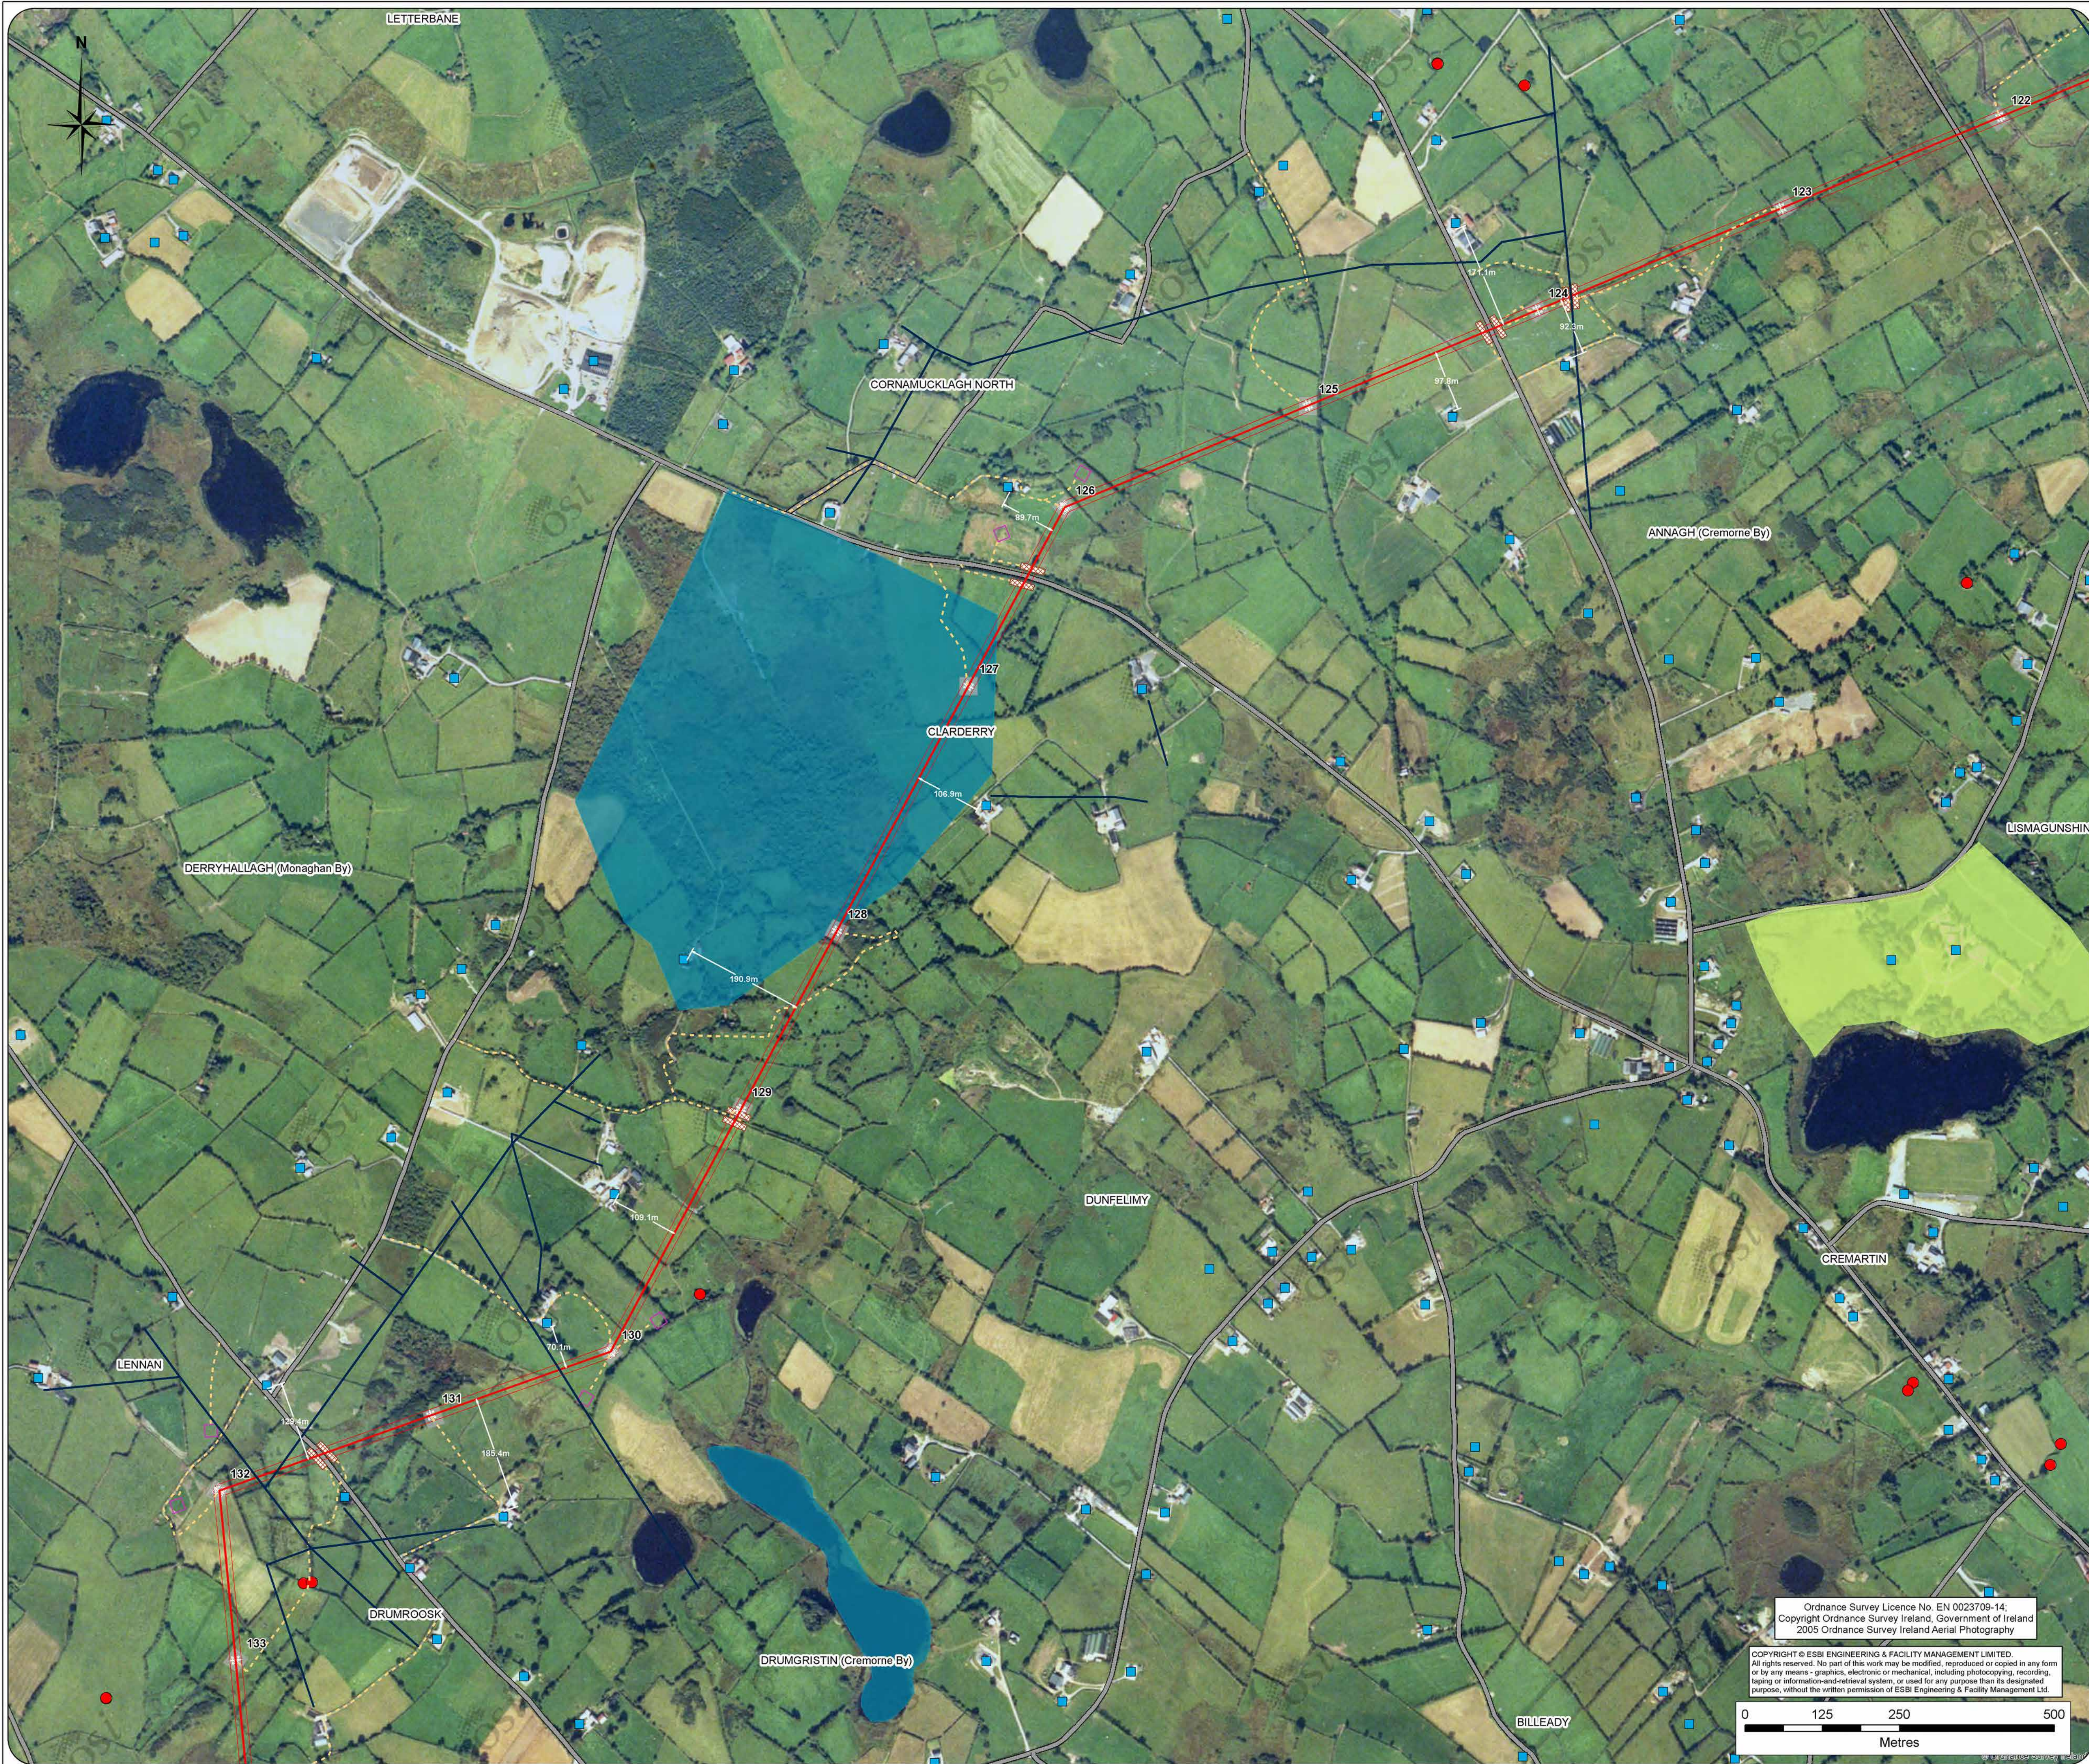

Legend

Outer Conductor

Centreline of Proposed Line Route

Outer Conductor

Proposed Tower Location

Temporary Access Route

Temporary Working Area

Temporary Stringing Area

Temporary Guarding Location

Geo-Directory point

Distance to Existing Dwelling within 200m of centerline

Existing Electricity Line

Public Road

Scenic Routes

Monaghan Way

Planning Permission within 200m of centreline

Record of Monuments and Places (RMP)/Sites and Monuments Record (SMR)

Geological Interest Site (identified by GSI)

Monuments Covered by Preservation Orders

National Inventory of Architectural Heritage (NIAH)

Potential National Monument

Record of Protected Structures (ROI)/ Listed buildings (NI)

Views from Scenic Routes (Monaghan County Development Plan 2013-2019)

Demesne Landscapes and Historic Gardens

Sensitive Ecological Receptors

Area of Special Scientific Interest (NI)

Proposed Natural Heritage Area (pNHA)

Geological Interest Sites (surveyed by GSI)

NOTE: Transmission line and towers not to be scaled

KEY PLAN:

Client

Drawing Title

**CMSA 1:5,000 Line Route Map
Key Constraints and Ancillary Works**

Project

**North South 400 kV
Interconnection Development**

Production Unit

Overhead Line HV

ESB International
18/21 Stephen Court, St Stephen's Green, Dublin 2
Tel: 353 1 703 8000 Email: marketing@esbie.ie Web: www.esbie.ie
ESB International is a trading name of ESB Engineering & Facility Management Ltd
Registered Office: as above Registered in Ireland No. 155249

Drawn	Produced	Verified	Approved	Approved date
CF	KC	BA	CM	Dec 14

Client ref.	No. of sheets	Size	Scale
Figure 3	3 of 34	A1	1 : 5,000

Drawing number	Sheet	Rev
DRAFT PE687-D141-139-003-001		

Ordnance Survey Licence No. EN 0023709-14;
Copyright Ordnance Survey Ireland, Government of Ireland
2005 Ordnance Survey Ireland Aerial Photography

COPYRIGHT © ESB ENGINEERING & FACILITY MANAGEMENT LIMITED
All rights reserved. No part of this work may be modified, reproduced or copied in any form or by any means - graphics, electronic or mechanical, including photocopying, recording, taping or information-and-retrieval system, or used for any purpose than its designated purpose, without the written permission of ESB Engineering & Facility Management Ltd.

0125250500

Metres