


- Legend**
- Proposed Tower Location
 - Proposed Line Route
 - Photomontage Location
 - 1km from the Proposed Development
 - 5km from the Proposed Development
 - County Boundary
 - Proposed Emlagh Wind Farm

Zone of Theoretical Visibility Mapping

This mapping indicates areas from which the proposed development is *theoretically* visible. It is important to note that the mapping does not indicate areas from which the proposed development *will* be visible. The ZTV mapping should therefore be used in conjunction with photomontages in order to ascertain the difference between *theoretical* and *actual* visibility. This ZTV has been prepared based on an observer's height of 1.6m.

- 1-5 Structures Theoretically Visible
- 6-10 Structures Theoretically Visible
- 11-15 Structures Theoretically Visible
- 16-20 Structures Theoretically Visible
- 21-30 Structures Theoretically Visible
- 31+ Structures Theoretically Visible

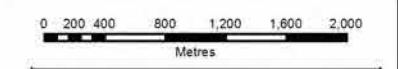

B	DEC 2014	Issued	M.S.	D.B.
A	JAN 2014	Issued	M.S.	D.B.
Issue	Date	Description	By	Check

Client:

Project:
**NORTH-SOUTH 400 kV
 INTERCONNECTION DEVELOPMENT**

Title:
**MEATH STUDY AREA
 ZONE OF THEORETICAL VISIBILITY
 AND PHOTOMONTAGE LOCATIONS
 SHEET 2 OF 5**

Scale @ A3: 1:50,000 **DRAFT**

Prepared by: M. Skiba
 Checked: D. Black
 Date: December 2014

Project Director: Deirdre Black

URS Ireland Limited
 410 / 411 O House, 76 Furze Road
 Sandycove, Dublin 18
 Ireland
 Tel: +353-(0)1-2933200
 Fax: +353-(0)1-2933201
 www.urs.com

Issue:
B