


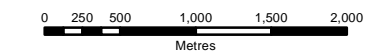


Legend

-  Proposed Angle Tower Location
-  Proposed Line Route
-  Traffic Count Locations

DRAFT



Issue	Date	Description	By	Chkd
A	31.01.14	Issued	G.F.	E.C.

Client:



Project:
**NORTH-SOUTH 400 kV
 INTERCONNECTION DEVELOPMENT**

Title:
**TRAFFIC COUNT LOCATIONS
 SHEET 2 OF 4**

Scale @ A3: 1:50,000
 Prepared by: G.Fil
 Checked: E.Collins
 Date: January 2014
 Project Director: Damien Grehan



Consulting, Civil and Structural Engineers,
 Block 10-4, Blanchardstown Corporate Park,
 Dublin 15, Ireland.
 Tel: +353-(0)1-8030406
 Fax: +353-(0)1-8030409
 e-mail: info@tobin.ie
 www.tobin.ie