


- Legend**
- Proposed Angle Tower Location
  - Proposed Line Route
  - Traffic Assessment Study Area
  - Proposed Temporary Construction/ Material Storage Compound

DRAFT

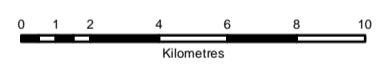

Issue	Date	Description	By	Chkd.
B	DEC 2014	Issued	GF	O.M.A.
A	JAN 2014	Issued	GF	E.C.

Client:



Project:

**NORTH-SOUTH 400 kV  
INTERCONNECTION DEVELOPMENT**

Title:

**TRAFFIC ASSESSMENT STUDY AREA**

Scale @ A3: 1:220,000

Prepared by: G.Fil      Checked: O.McAlister      Date: December 2014

Project Director: Damien Grehan



Consulting, Civil and Structural Engineers,  
Block 10-4, Blanchardstown Corporate Park,  
Dublin 15, Ireland.  
tel: +353-(0)1-8030406  
fax: +353-(0)1-8030409  
e-mail: info@tobin.ie  
www.tobin.ie