


Legend

- Proposed Angle Tower Location
- Proposed Line Route
- Existing Oldstreet-Woodland 400 kV Line
- Existing 400 kV Double Circuit Line
- Woodland Substation Planning Area
- Existing Woodland Substation Boundary
- ESB Property Boundary

Road segment ID numbers

DRAFT

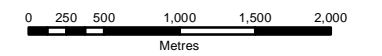

Issue	Date	Description	By	Chkd.
A	31.01.14	Issue	G.F.	E.C.

Client:

Project: NORTH-SOUTH 400 kV INTERCONNECTION DEVELOPMENT

Title: ROAD NUMBERS SHEET 4 OF 4

Scale @ A3: 1:50,000

Prepared by: G.Fil Checked: E.Collins Date: January 2014

Project Director: Damien Grehan

TOBIN
Partners J. Tobin & Co. Ltd.

Consulting, Civil and Structural Engineers,
Block 10-4, Blanchardstown Corporate Park,
Dublin 15, Ireland.
tel: +353-(0)1-8030406
fax: +353-(0)1-8030409
e-mail: info@tobin.ie
www.tobin.ie

No part of this document may be reproduced or transmitted in any form or stored in any retrieval system of any nature without the written permission of Patrick J. Tobin & Co. Ltd. as copyright holder except as agreed for use on the project for which the document was originally issued.

Issue: 6244 FIGURE 13.4 (MSA) A