


- ### Legend
- Proposed Line Route
 - Proposed Tower Location
 - Temporary Access Track
 - Temporary Stringing Area
 - Temporary Guarding Location
 - National Monuments in State Care
 - Monuments in Local Authority Ownership
 - Preservation Orders
 - Archaeological Monuments (RMP / SMR)
 - Architectural Sites (RPS / NIAH)
 - CHS Sites

DRAFT

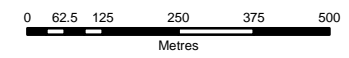

Issue	Date	Description	By	Chkd.
B	Dec 14	Issued	N.M.	O.M.A.
A	Jan 14	Issued	N.M.	E.C.

Client:

Project:
 NORTH-SOUTH 400 kV
 INTERCONNECTION DEVELOPMENT

Title:
 MSA
 Teltown ZAA
 Hillshade of LiDAR DTM

Scale @ A3: 1:12,500

Prepared by: N. Malcolm
 Checked: O. McAlister
 Date: December 2014

Project Director: Damien Grehan

Consulting, Civil and Structural Engineers,
 Block 10-4, Blanchardstown Corporate Park,
 Dublin 15, Ireland.
 tel: +353-(0)1-8030406
 fax: +353-(0)1-8030409
 e-mail: info@tobin.ie
 www.tobin.ie

No part of this document may be reproduced or transmitted in any form or stored in any retrieval system of any nature without the written permission of Patrick J. Tobin & Co. Ltd. as copyright holder except as agreed for use on the project for which the document was originally issued.