


Legend

- Proposed Angle Tower Location
- Proposed Line Route
- Existing Oldstreet-Woodland 400 kV Line
- Existing 400 kV Double Circuit Line
- Woodland Substation Planning Area
- Existing Woodland Substation Boundary
- ESB Property Boundary
- X (Rock near Surface or Karst)
- E Extreme Vulnerability
- H High Vulnerability
- M Medium Vulnerability
- L Low Vulnerability
- Water

DRAFT

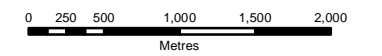

Issue	Date	Description	By	Chkd.
A	31.01.14	Issued	G.F.	E.C.

Client:

Project: NORTH-SOUTH 400 kV INTERCONNECTION DEVELOPMENT

Title: VULNERABILITY MAP SHEET 4 OF 4

Scale @ A3: 1:50,000

Prepared by: G.Fil Checked: E.Collins Date: January 2014

Project Director: Damien Grehan

TOBIN
 Patrick J. Tobin & Co. Ltd.
 Consulting, Civil and Structural Engineers,
 Block 10-4, Blanchardstown Corporate Park,
 Dublin 15, Ireland.
 tel: +353-(0)1-8030406
 fax: +353-(0)1-8030409
 e-mail: info@tobin.ie
 www.tobin.ie