



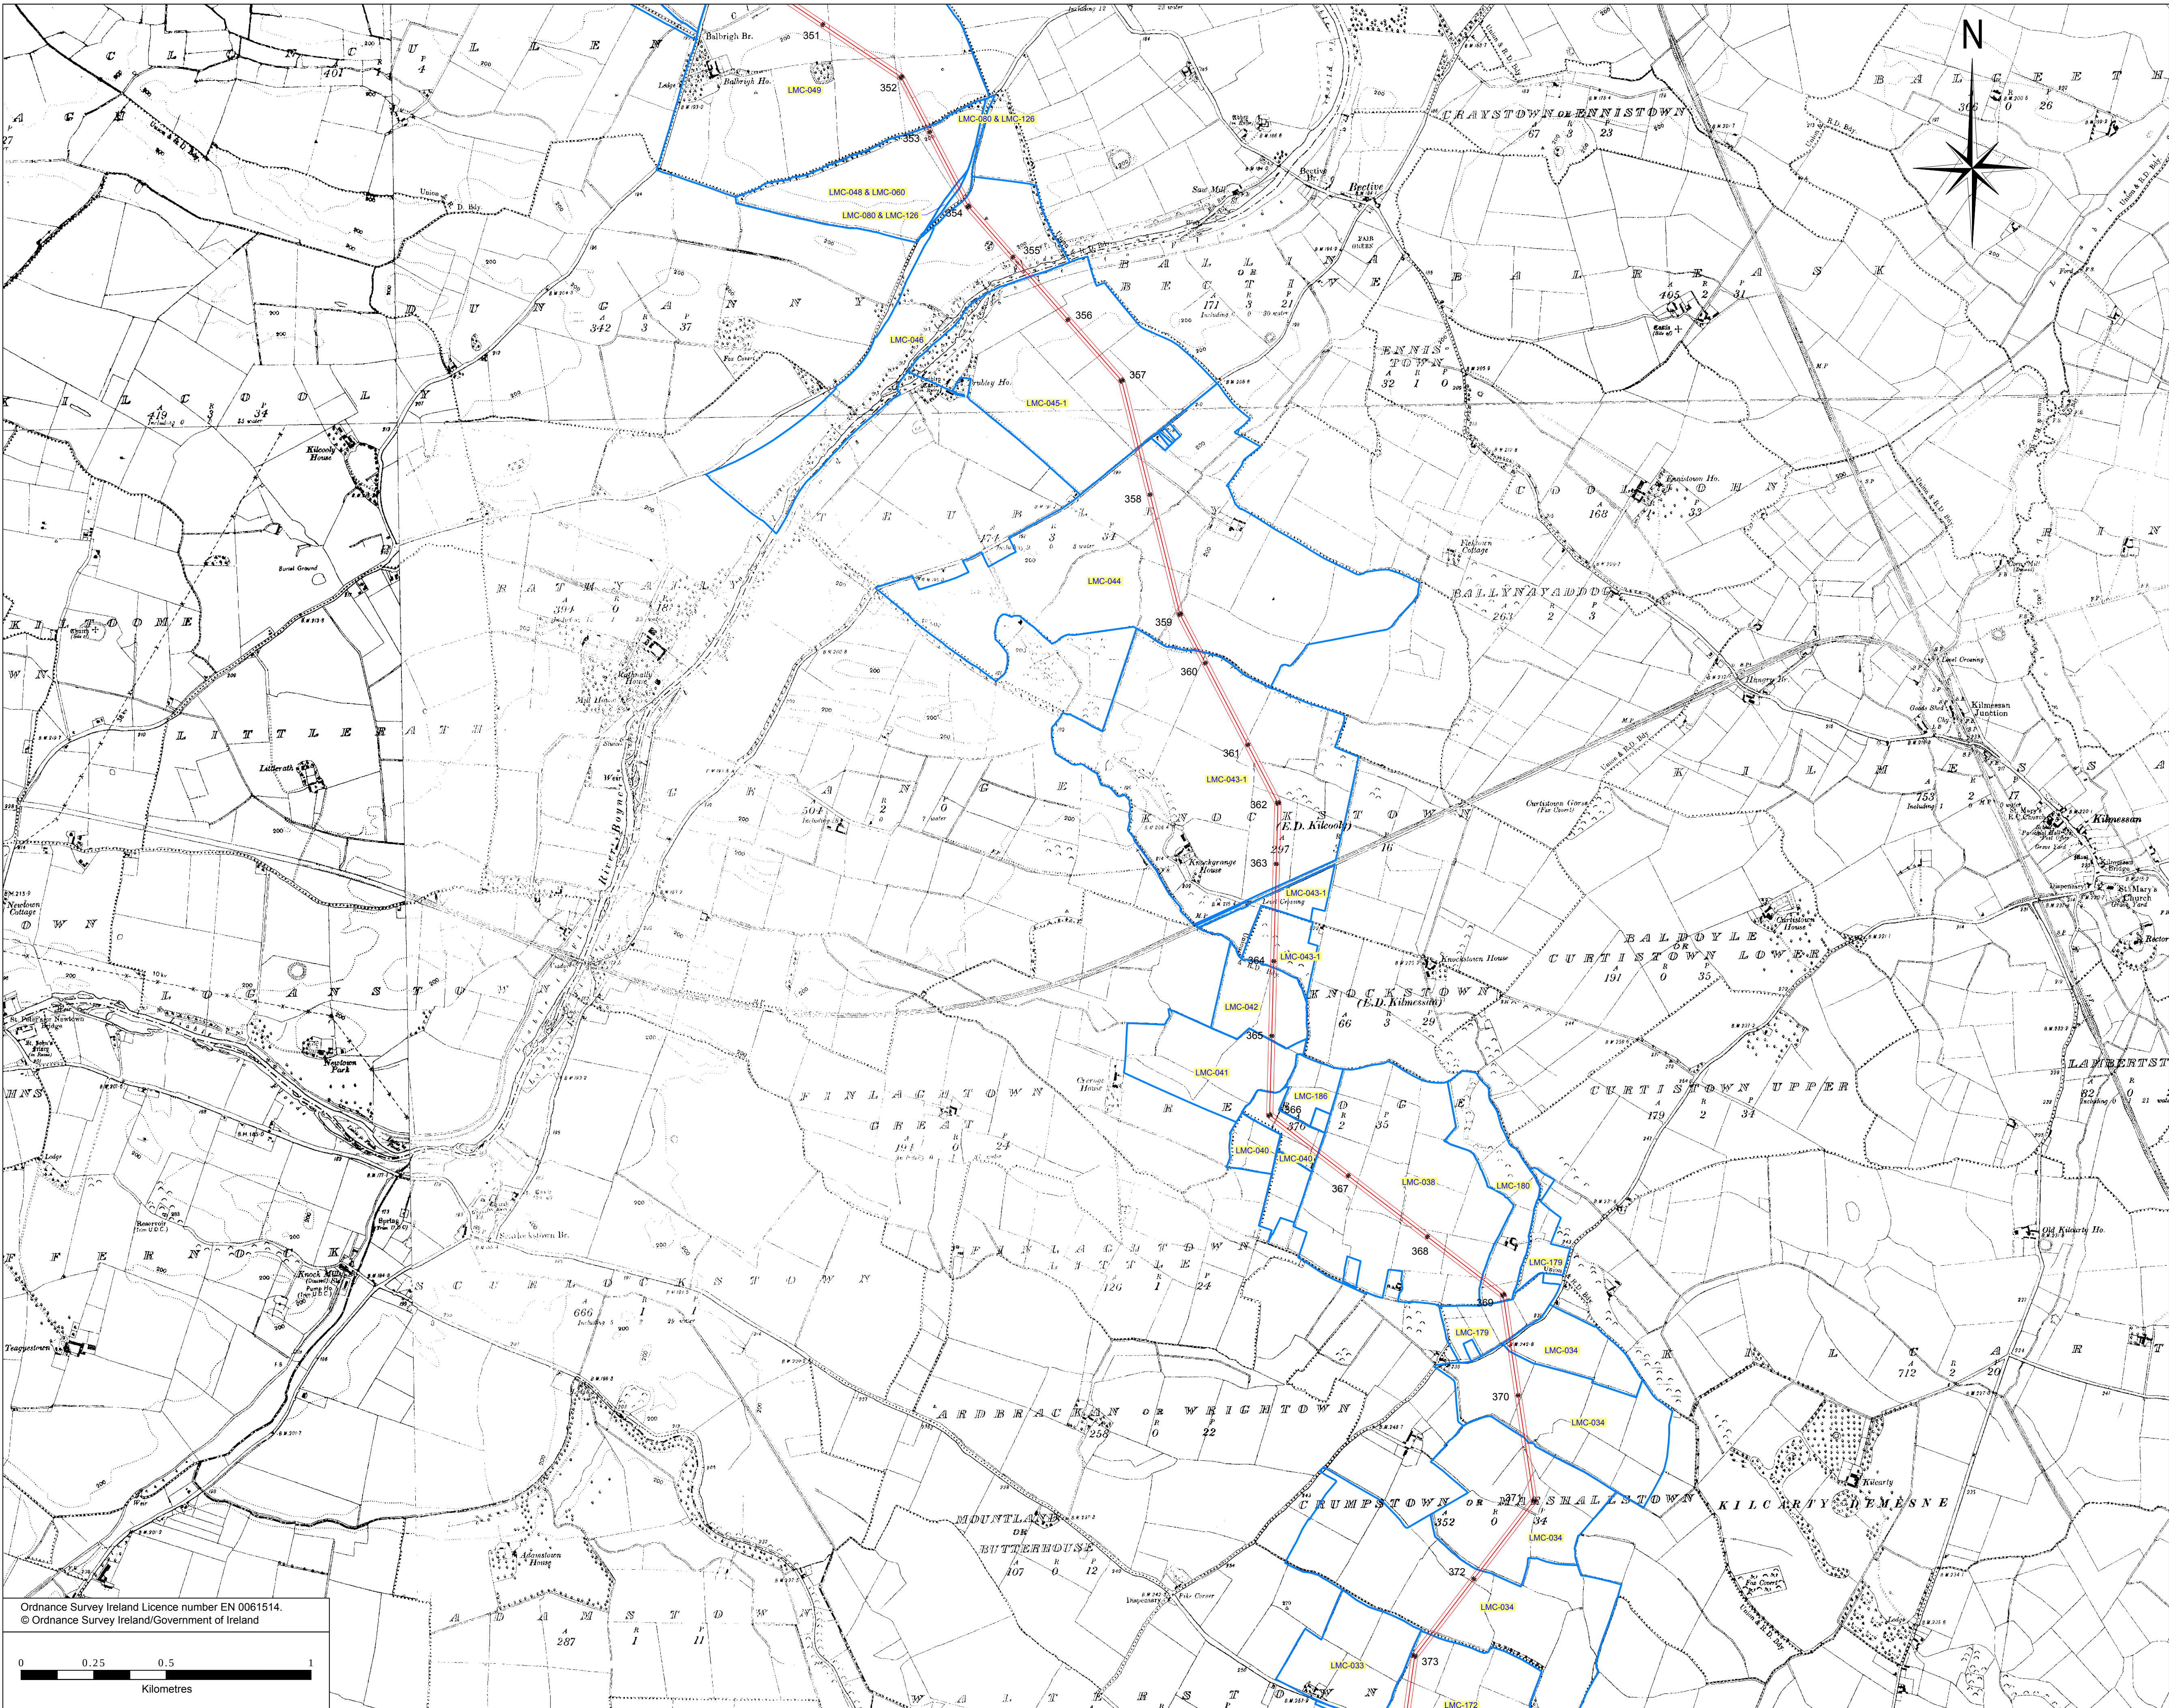

- NOTES :
1. Transmission lines and towers not to be scaled.
 2. All Folio information was received from the Property Registration Authority (October 2014) and is subject to verification with landowners.
 3. Reproduced from OSI Map Sheet Meath Map Sheets: 030, 031, 036, 037

LEGEND:

- Proposed 400 kV Tower Location (For details of proposed structures see structure description schedule)
- Outer Conductor
- Centreline of Proposed Line Route
- Outer Conductor
- Landholding Boundary (with landholding number in yellow)

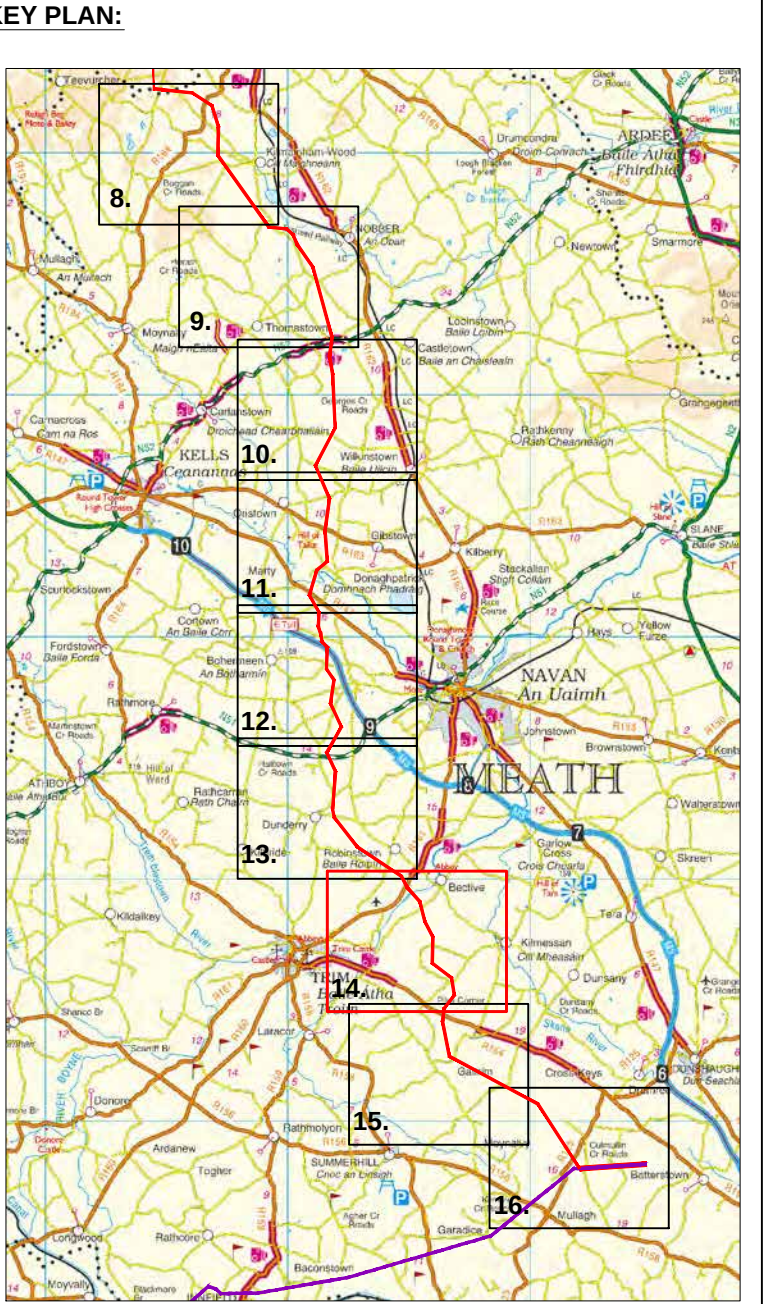

DRAFT				
B	Dec. '14	PLANNING ISSUE	MN	DG
A	Jan. '14	CLIENT ISSUE	MN	DG
Rev	Date	Description	By	Chkd.

Client:

EIRGRID

Project:

NORTH - SOUTH 400 kV
INTERCONNECTION DEVELOPMENT

Title:

MSA LINE ROUTE MAP
WITH LANDHOLDING BOUNDARIES
1:10,560 - PLANNING DRAWING
- Sheet 14 of 16 -

Scale @ A1:		1:10,560	
Prepared by:		Checked:	Date:
M. Nolan		D. Grehan	December 2014
Project Director:		D. Grehan	
Planning Dwg Ref:		MT-003-014	

TOBIN
Patrick J. Tobin & Co. Ltd.

TOBIN Consulting Engineers,
Block 10-4, Blanchardstown Corporate Park,
Dublin 15, Ireland.
tel: +353-(0)1-8030406
fax: +353-(0)1-8030409
e-mail: dublin@tobin.ie
www.tobin.ie

TOBIN Consulting Engineers will not be liable for any use of this document for any purpose other than that for which it was originally prepared and provided. Except where specifically and explicitly agreed in writing by TOBIN Consulting Engineers, no copyright notice, or any other document may be reproduced or transmitted in any form and this document shall not be relied upon by any third party for any purpose.

Drawing No.: 6244-2008

Revision: B