

KEY:

- Proposed Tower
- Proposed 400kV Overhead Line
- ▨ Proposed Substation Site
- - - Route Buffer -- 5km

Zone of Theoretical Visibility

No. of Towers Visible

	1 - 5
	6 - 10
	11 - 15
	16 - 20
	21 - 30
	> 30


0 2,000 Metres

Client: 
 Project: **TYRONE-CAVAN INTERCONNECTOR CONSOLIDATED ES**

Title: **ZONE OF THEORETICAL VISIBILITY SHEET 1 of 4**

AECOM
 9th Floor
 The Clarence West Building
 2 Clarence Street West
 BELFAST, BT2 7GP
 Tel +44 (0) 28 9060 7200
 Fax +44 (0) 28 9060 7399
 www.aecom.com

Design: SC	Drawn: SM
Chk'd: SC	App'd: SC
Date: JUNE 2013	Scale at A3: 1:50,000
Drawing Number: Figure 13.4a	A3

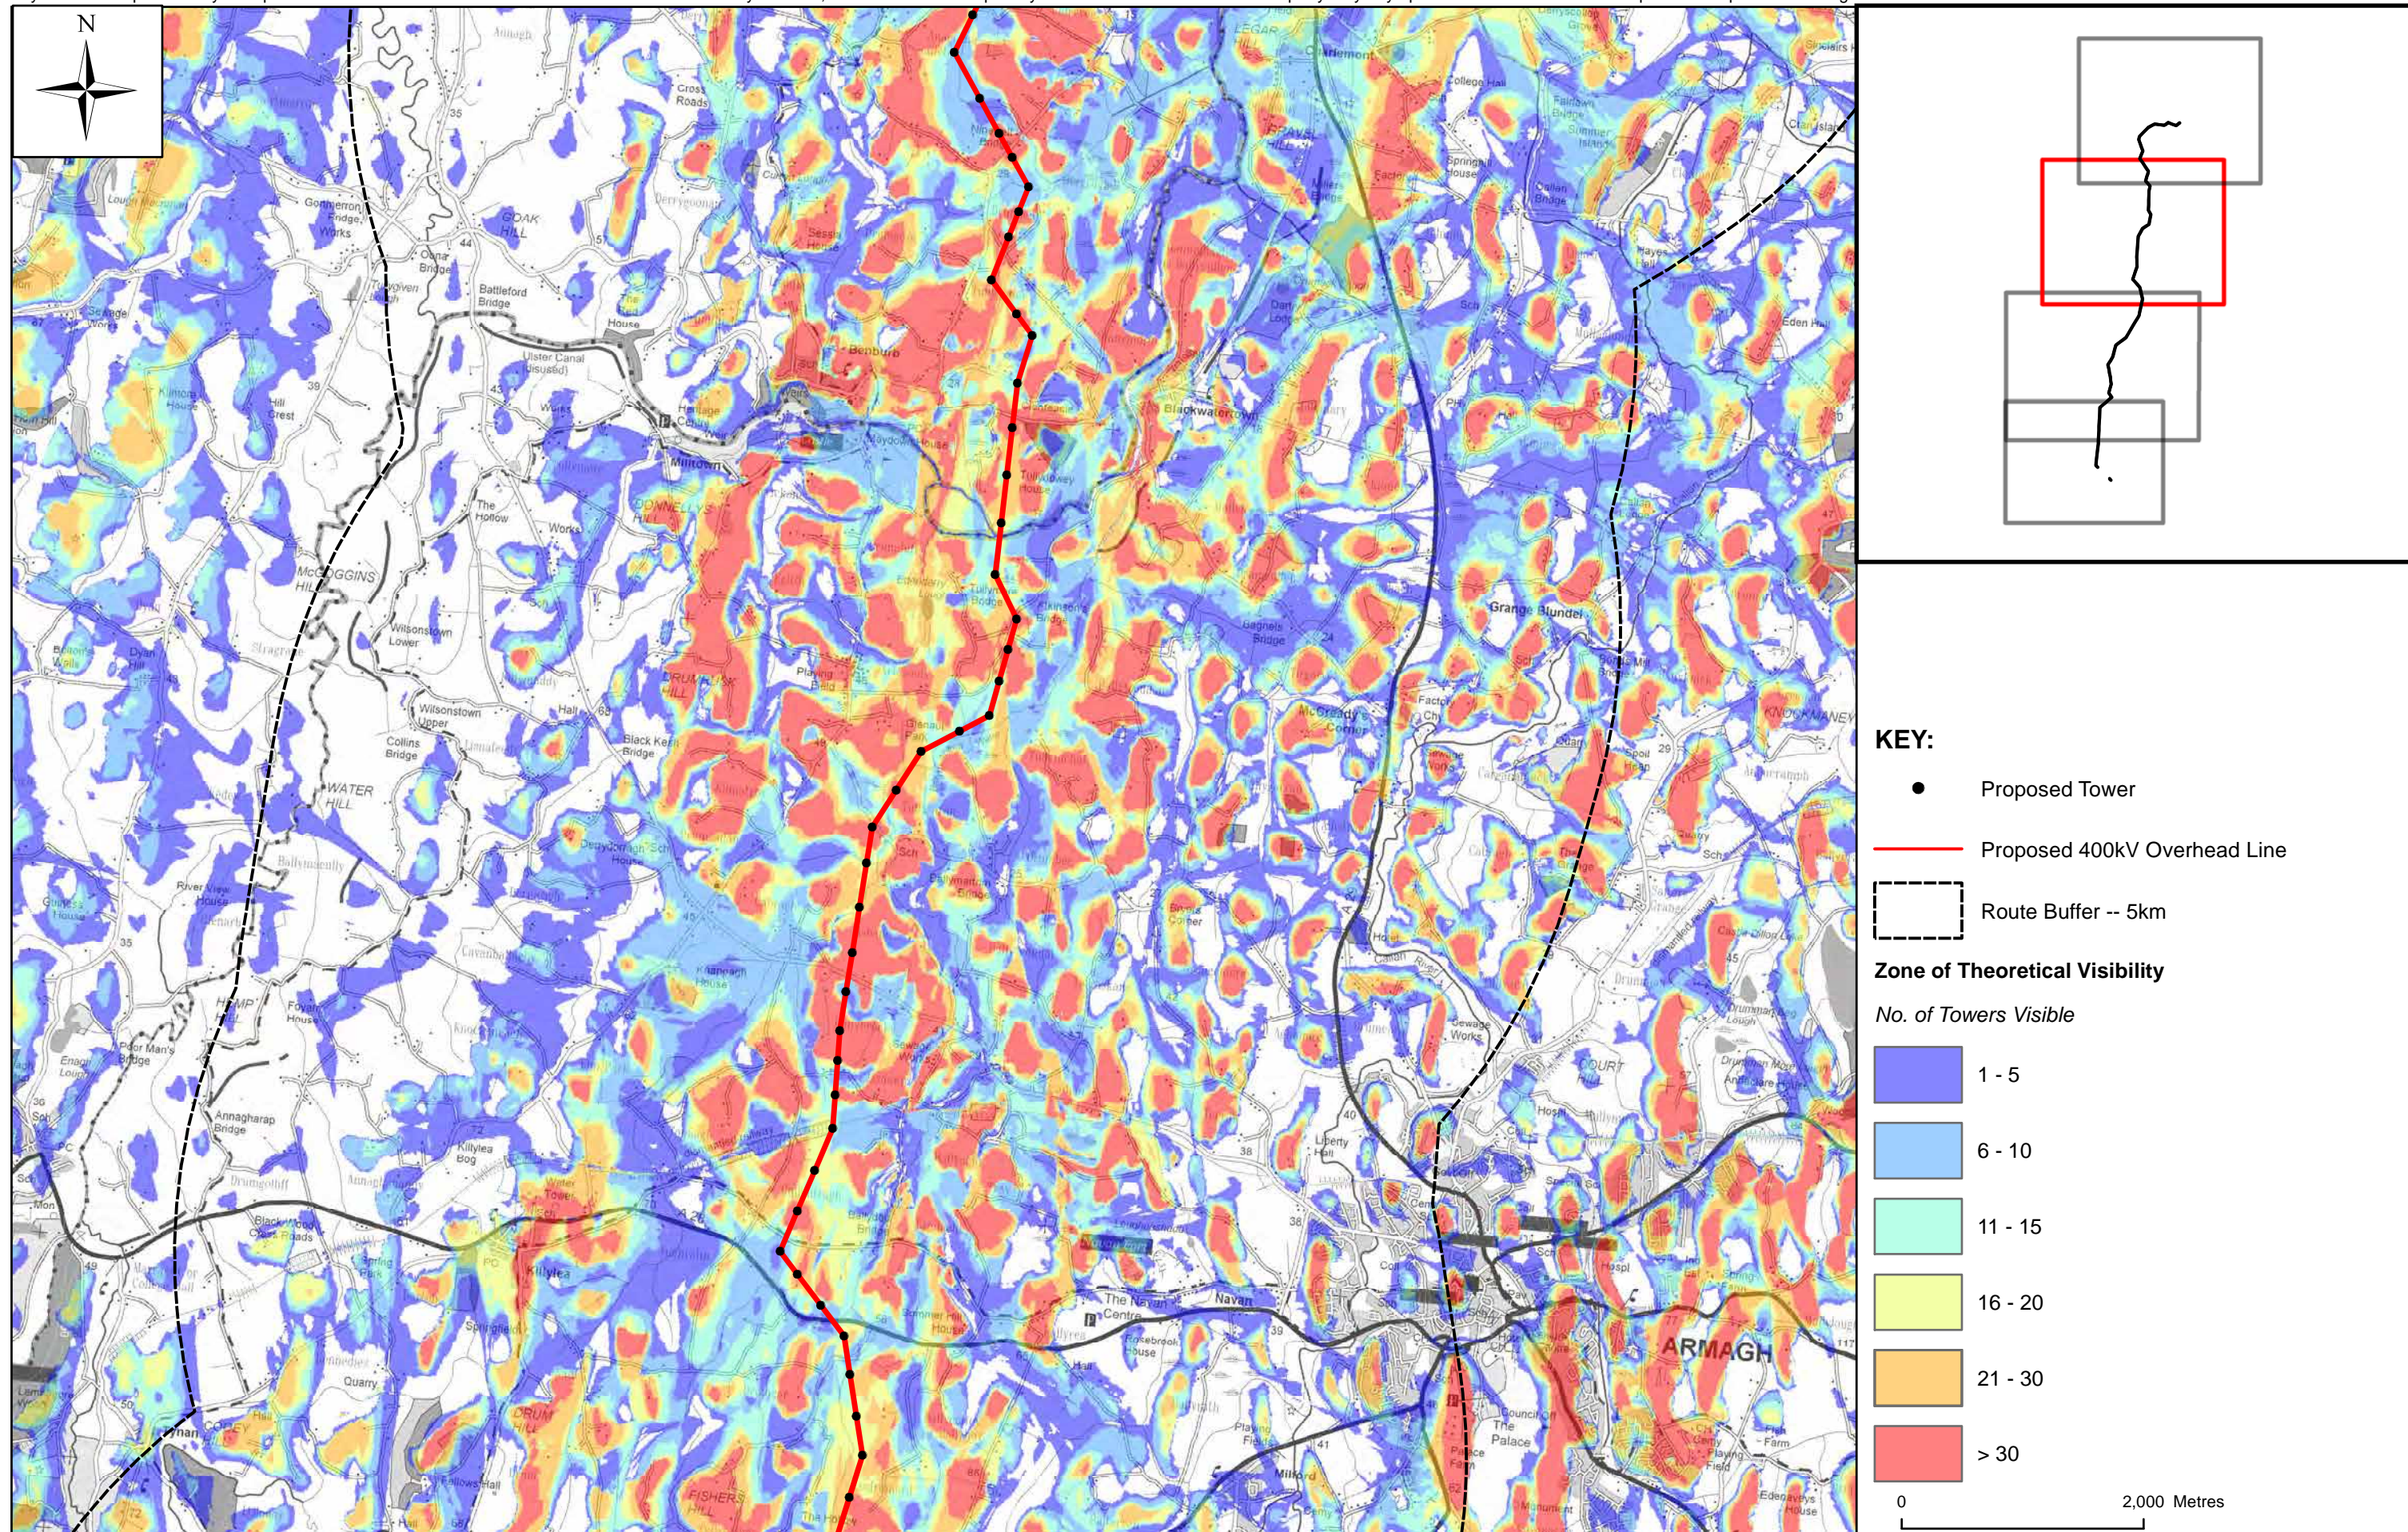

KEY:

- Proposed Tower
- Proposed 400kV Overhead Line
- - - Route Buffer -- 5km

Zone of Theoretical Visibility

No. of Towers Visible

Blue	1 - 5
Light Blue	6 - 10
Light Green	11 - 15
Yellow	16 - 20
Orange	21 - 30
Red	> 30


0 2,000 Metres

Client: 
 Project: **TYRONE-CAVAN INTERCONNECTOR CONSOLIDATED ES**

Title: **ZONE OF THEORETICAL VISIBILITY SHEET 2 of 4**

AECOM
 9th Floor
 The Clarence West Building
 2 Clarence Street West
 BELFAST, BT2 7GP
 Tel +44 (0) 28 9060 7200
 Fax +44 (0) 28 9060 7399
 www.aecom.com

Design: SC	Drawn: SM
Chk'd: SC	App'd: SC
Date: MARCH 2013	Scale at A3: 1:50,000
Drawing Number: Figure 13.4b	A3

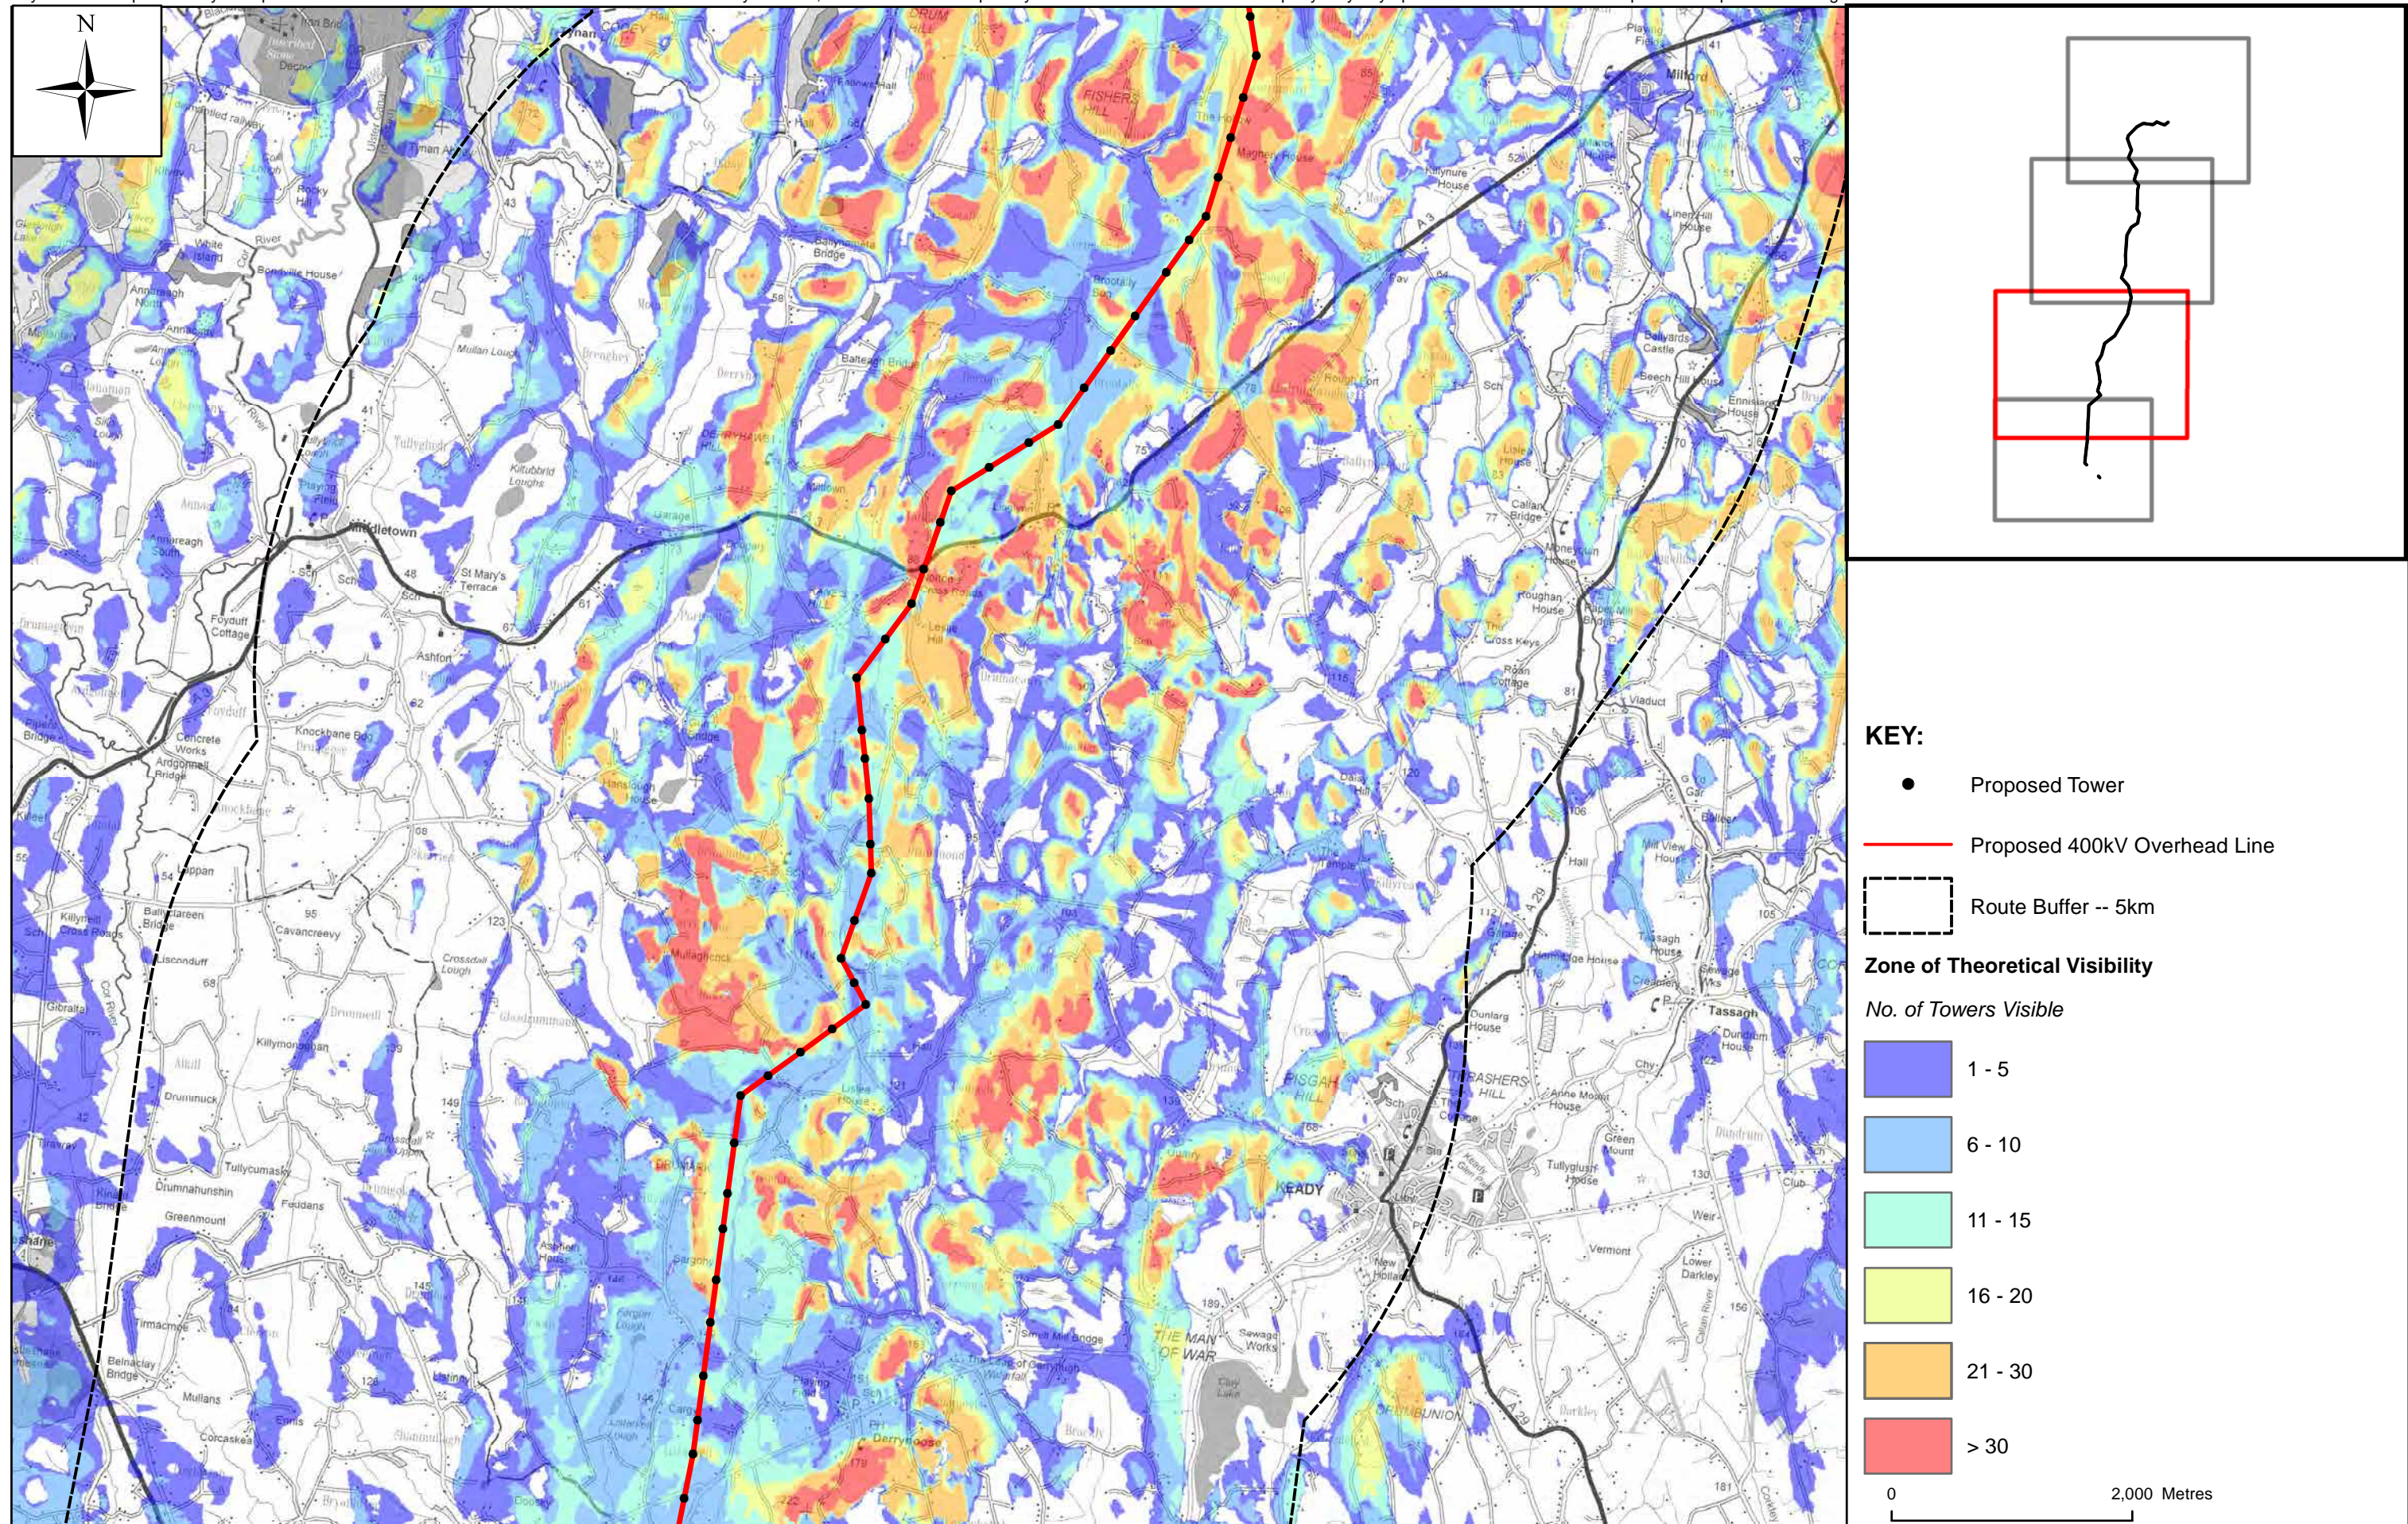

KEY:

- Proposed Tower
- Proposed 400kV Overhead Line
- - - Route Buffer -- 5km

Zone of Theoretical Visibility

No. of Towers Visible

	1 - 5
	6 - 10
	11 - 15
	16 - 20
	21 - 30
	> 30

0 2,000 Metres

Client: 

Project: **TYRONE-CAVAN INTERCONNECTOR CONSOLIDATED ES**


Title: **ZONE OF THEORETICAL VISIBILITY SHEET 3 of 4**

AECOM

9th Floor
The Clarence West Building
2 Clarence Street West
BELFAST, BT2 7GP

Tel +44 (0) 28 9060 7200
Fax +44 (0) 28 9060 7399
www.aecom.com

Design: SC	Drawn: SM
Chk'd: SC	App'd: SC
Date: MARCH 2013	Scale at A3: 1:50,000
Drawing Number: Figure 13.4c	A3

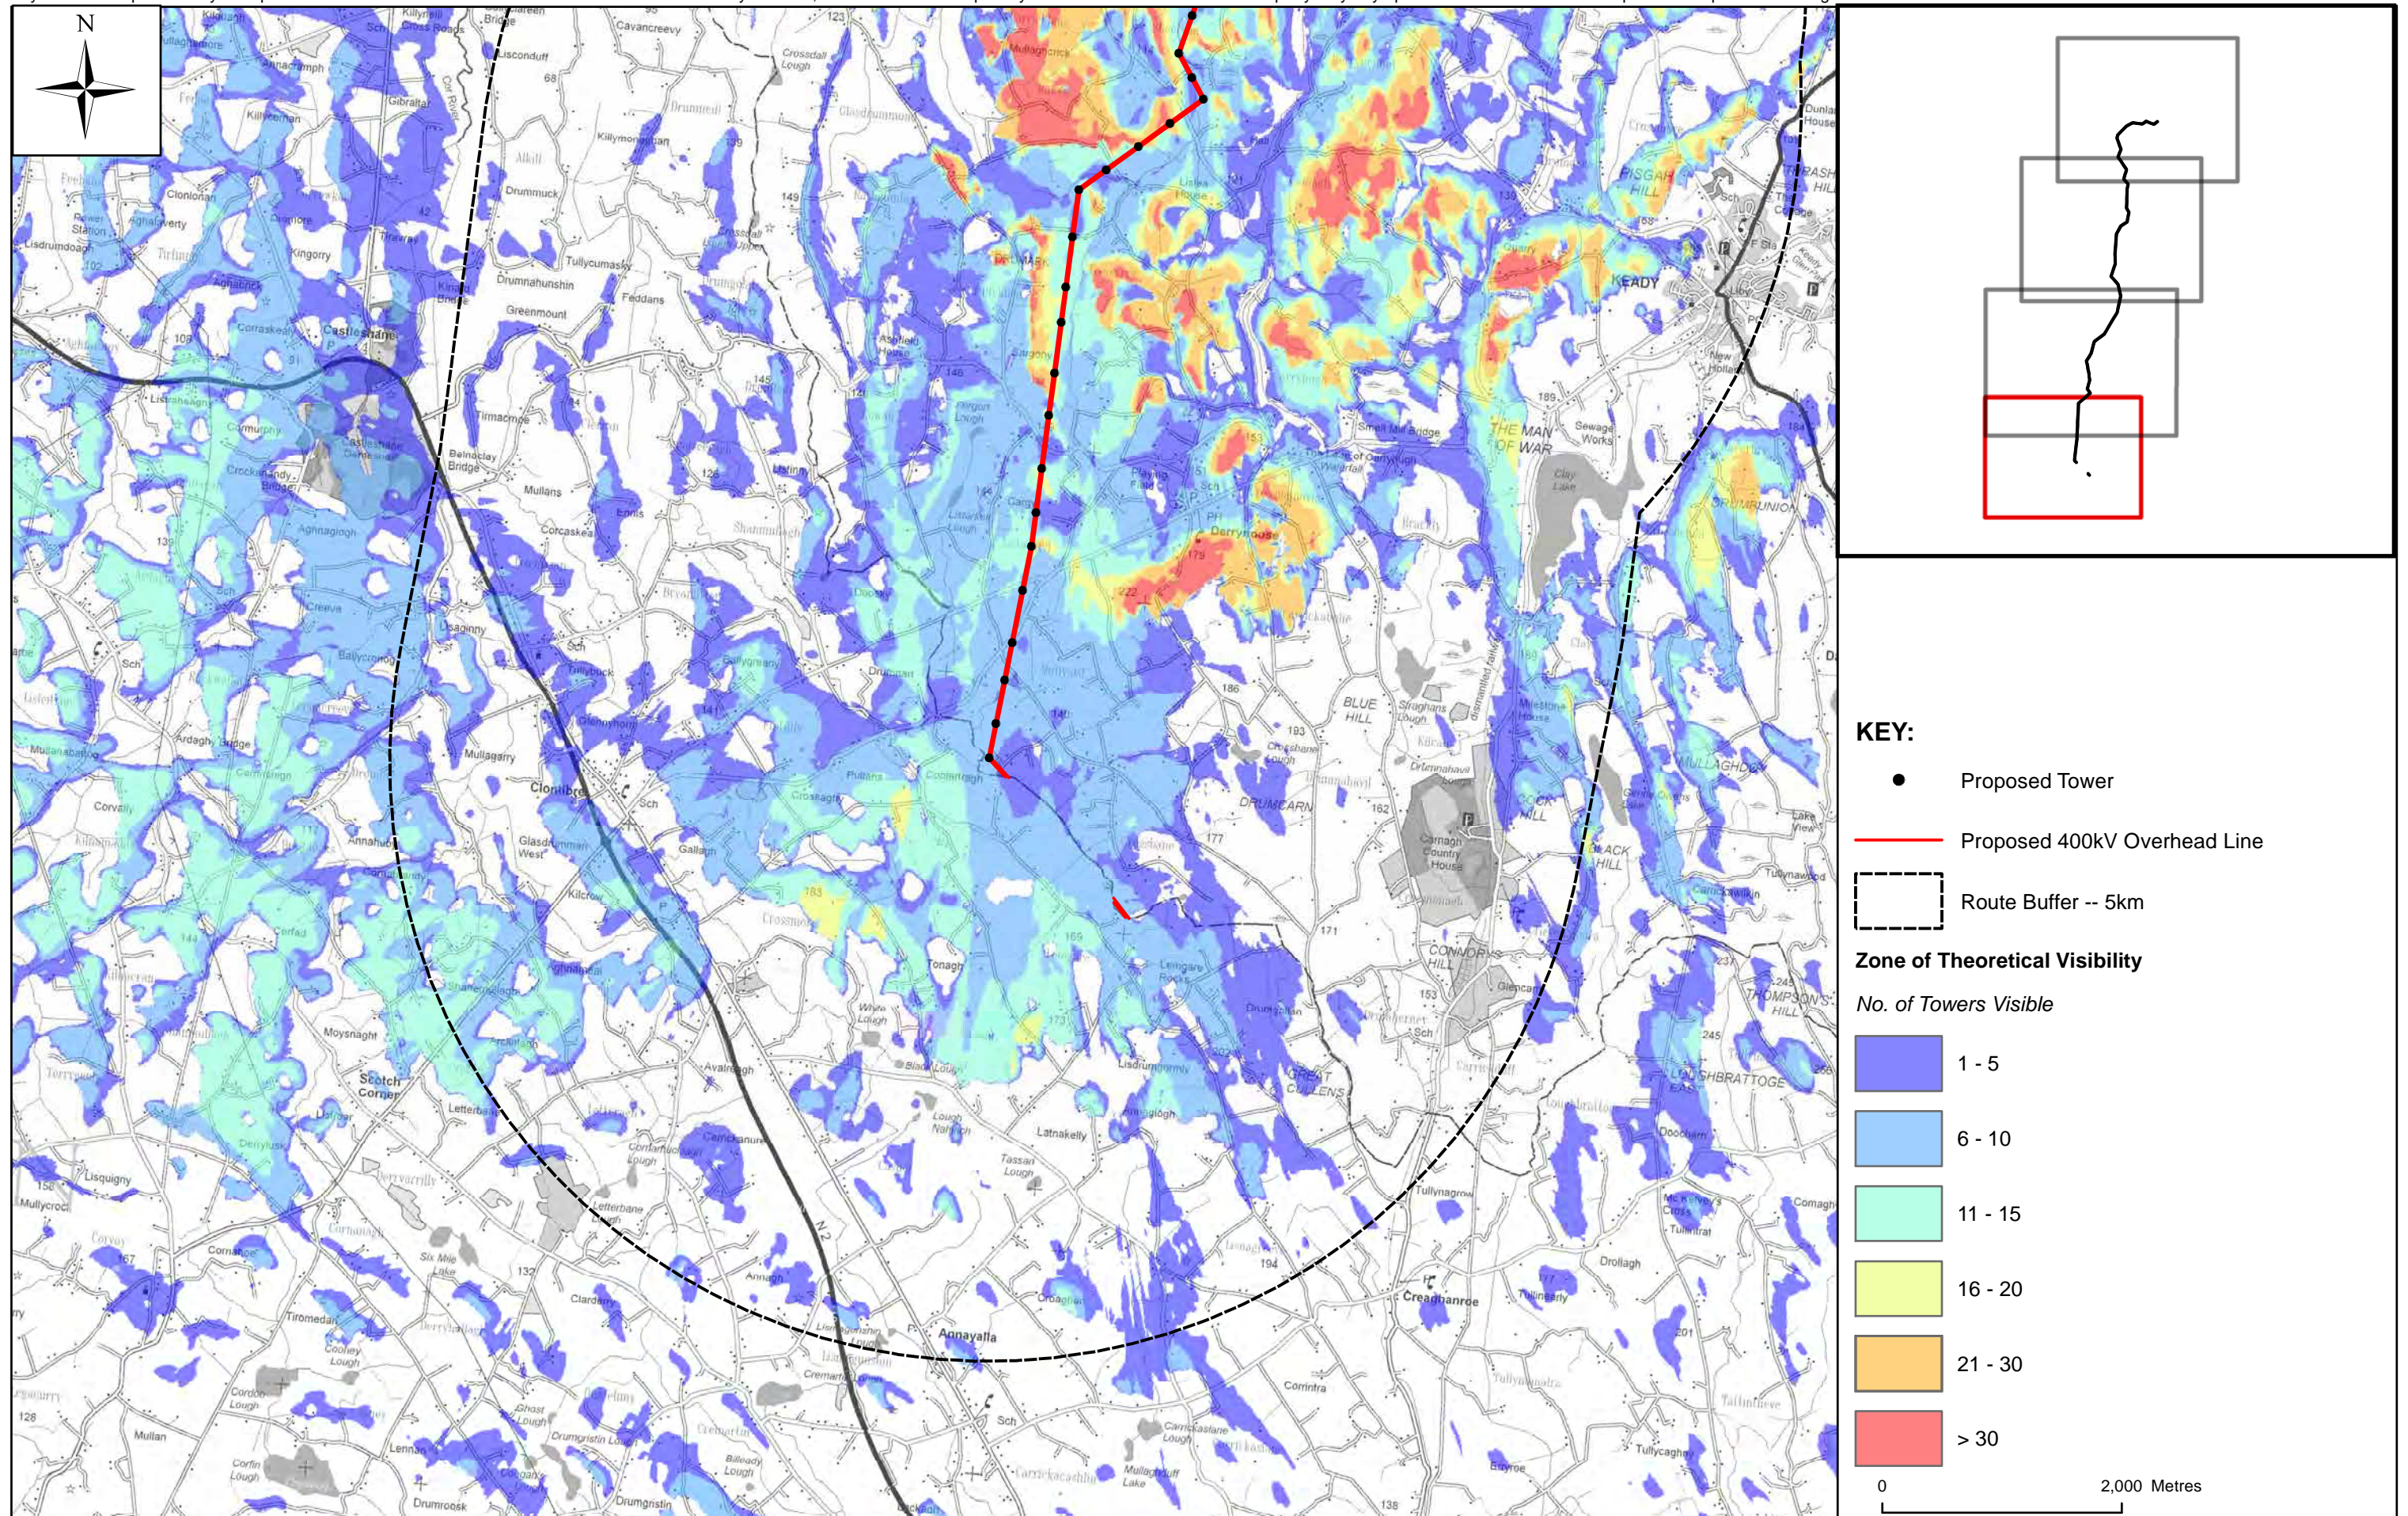

KEY:

- Proposed Tower
- Proposed 400kV Overhead Line
- Route Buffer -- 5km

Zone of Theoretical Visibility

No. of Towers Visible

	1 - 5
	6 - 10
	11 - 15
	16 - 20
	21 - 30
	> 30

0 2,000 Metres

Client: 
 Project: **TYRONE-CAVAN INTERCONNECTOR CONSOLIDATED ES**

Title: **ZONE OF THEORETICAL VISIBILITY SHEET 4 of 4**

AECOM
 9th Floor
 The Clarence West Building
 2 Clarence Street West
 BELFAST, BT2 7GP
 Tel +44 (0) 28 9060 7200
 Fax +44 (0) 28 9060 7399
 www.aecom.com

Design: SC	Drawn: SM
Chk'd: SC	App'd: SC
Date: MARCH 2013	Scale at A3: 1:50,000
Drawing Number: Figure 13.4d	A3