



NOTE
1. This drawing is for illustration purposes only.

Please see Planning Application O/2009/0792/F Drawings PE687-D141-093 001 to 102 for detailed drawings of each proposed tower.

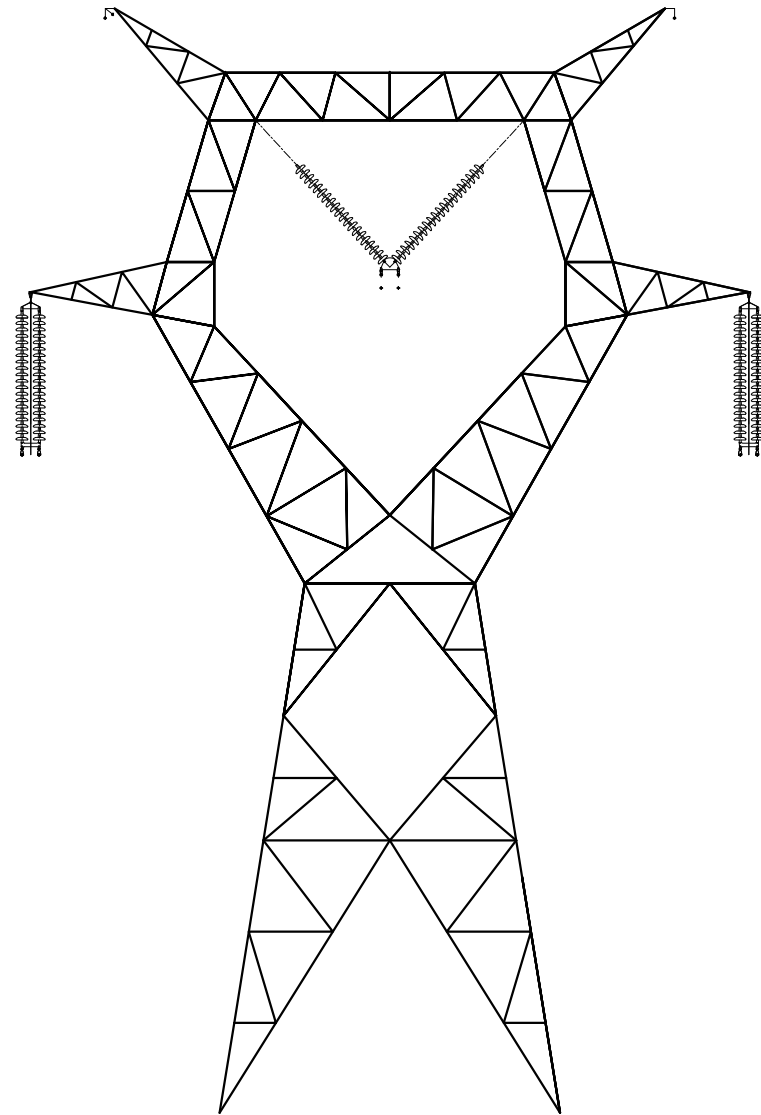

FRONT & REAR ELEVATION
SCALE 1:200

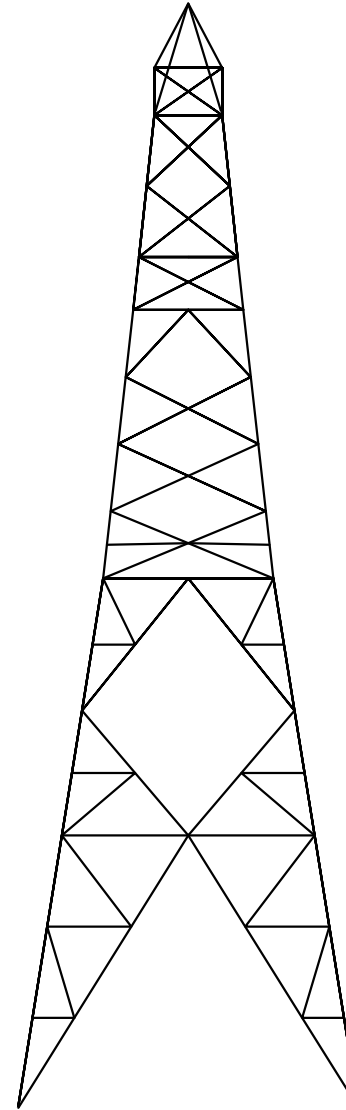

SIDE ELEVATION
SCALE 1:200

Client:	
Project:	TYRONE TO CAVAN INTERCONNECTOR CONSOLIDATED ES

Title:	FIGURE 5.3 TYPICAL 400kV ANGLE TOWER
--------	---



Tel: +44 (0) 28 9060 7200
Fax: +44 (0) 28 9060 7399
www.aecom.com

Status:	INFORMATION			
Design:	ESBI	CAD:	KR	
Chk'd:	FL	App'd:	FL	
Date:	28/05/2013	Scale:	1:200	
No. 60032220/3528/5.3			Rev:	.
cm				A3