


Notes:
Figured Dimensions only to be taken from this drawing.
All levels relate to Ordnance Survey Datum at Main Head

304 X=281589.14 Y=274019.05 ht=39.000 ele=71.616	305 X=281613.02 Y=274238.95 ht=39.000 ele=65.790	306 X=281632.36 Y=274311.000 ht=33.200 ele=63.459	307 X=281652.50 Y=273132.75 ht=33.200 ele=56.396	308 X=281445.76 Y=272964.17 ht=39.000 ele=44.701	309 X=281224.58 Y=272422.00 ht=33.200 ele=40.833	310 X=281116.20 Y=272422.00 ht=39.000 ele=41.669	311 X=281000.78 Y=272032.79 ht=39.000 ele=46.172	312 X=280915.08 Y=271332.00 ht=33.200 ele=53.491	313 X=281093.89 Y=271425.54 ht=33.200 ele=51.007
--	--	---	--	--	--	--	--	--	--

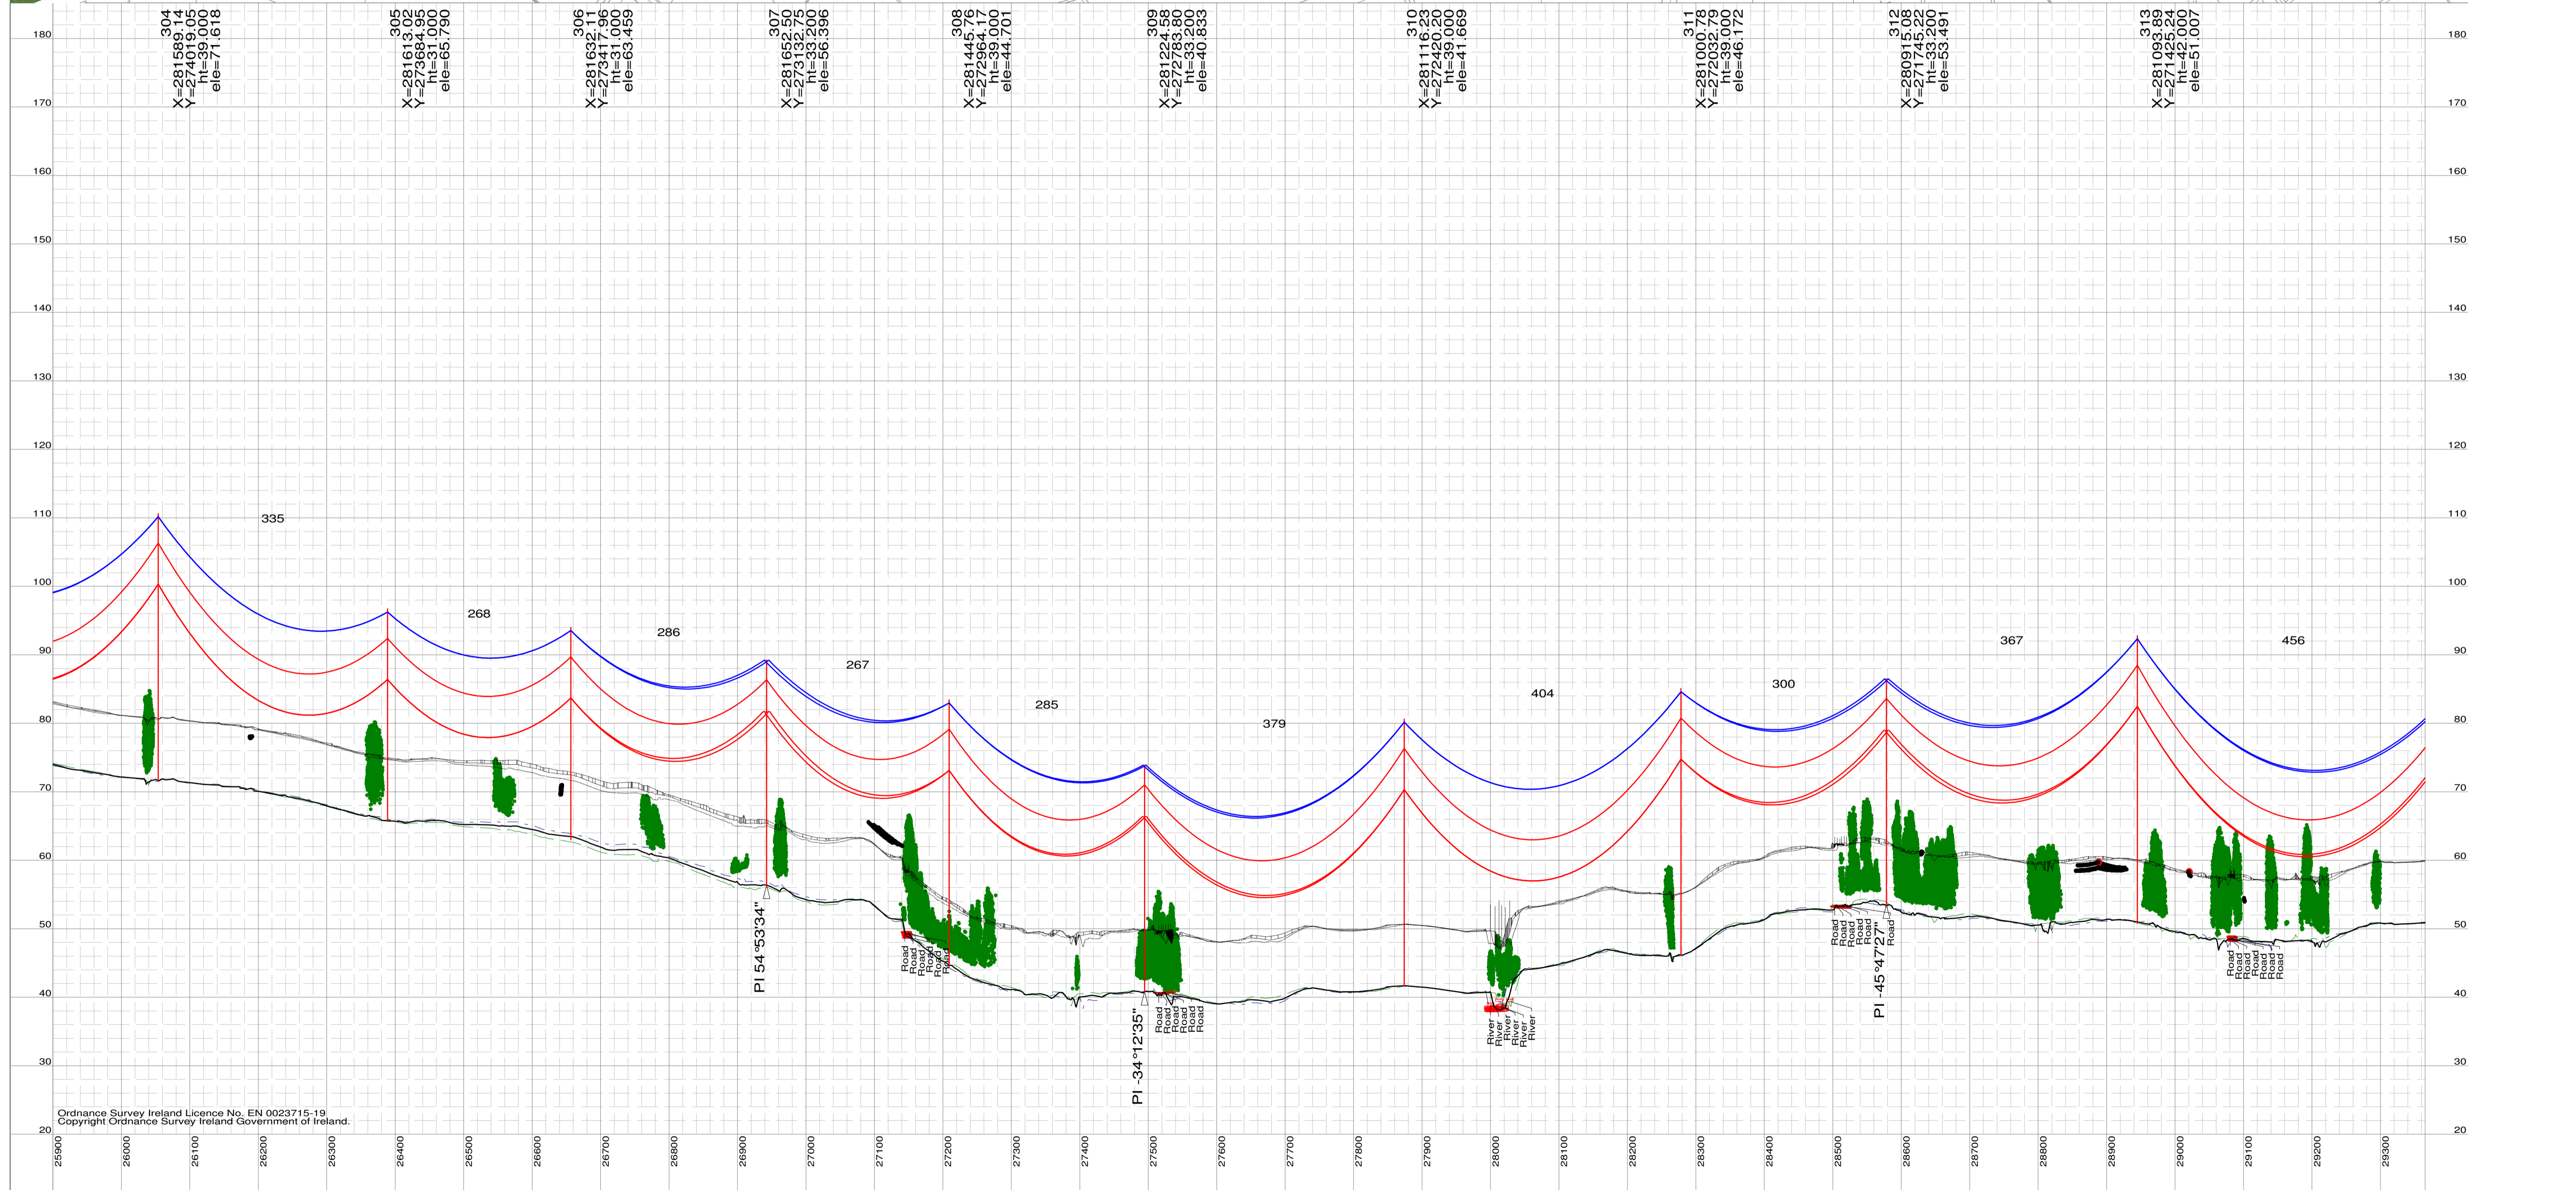

Ordnance Survey Ireland Licence No. EN 0023715-19
Copyright Ordnance Survey Ireland Government of Ireland.

COPYRIGHT © INTERNATIONAL LIMITED
All rights reserved. No part of this work may be modified or reproduced or copied in any form or by means - graphic, electronic or mechanical, including photocopying, recording, taping or information and retrieval system, or used for any purpose other than its designated purpose, without the written permission of ESB International limited.

ESB International
18/21 Stephen Court, St Stephen's Green, Dublin 2
Tel: 353 1 703 8000 Email: marketing@esb.ie Web: www.esb.ie
ESB International is a trading name of ESBI Engineering & Facility Management Ltd
Registered Office: as above Registered in Ireland No. 155249

PURPOSE OF ISSUE:
Preliminary unless indicated

For Information Planning

Client Approval Revised

ESB Legal Services Tender

Construction As-Built Drawing

CLIENT:
EirGrid

PROJECT:
North South 400kV Interconnection Development

DRAWING TITLE:
**Meath Study Area (MSA) Proposed Line Route Design
Plan & Profile**

DRAWN: J.D.	PRODUCED: J.D.	VERIFIED: N.L.	APPROVED: B.G.	APP DATE: Mar 15
CLIENT REF: (Planning Drawing Reference) MT - 005-022			No. of Sheets: 22/32	SIZE: A1
DRAWING NUMBER: DRAFT PE687 - D141 - 132 - 022 - 000			SCALE: V: 1:500 H: 1:5000	
			SHEET REV	