


Notes:
Figured Dimensions only to be taken from this drawing.
All levels relate to Ordnance Survey Datum at Main Head

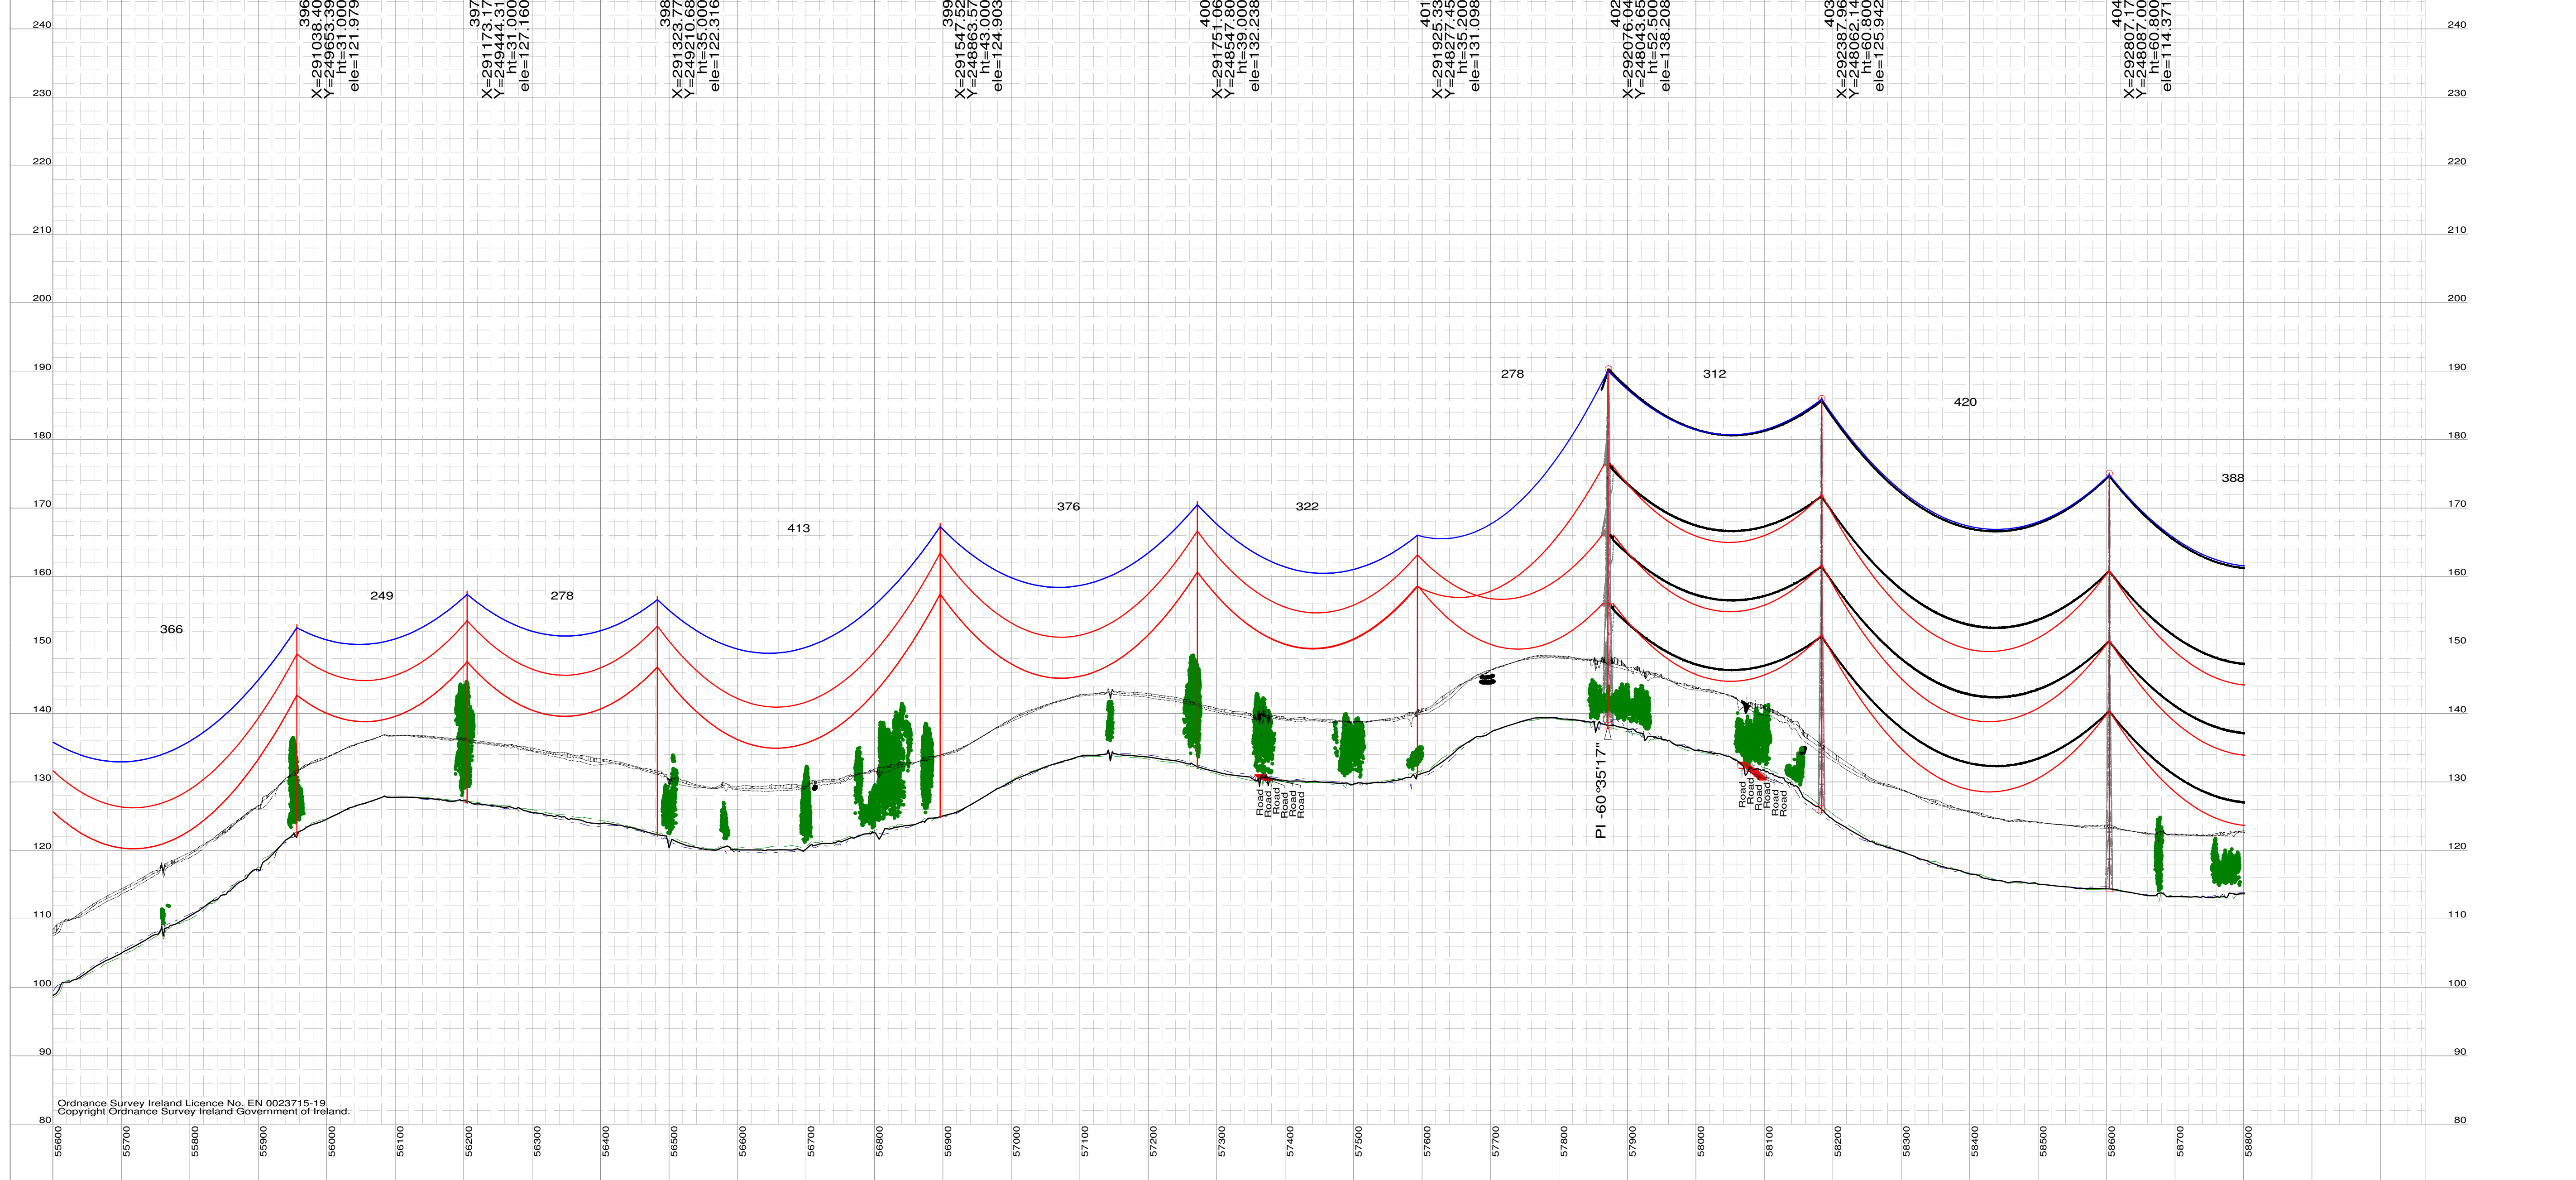

396 X=291038.40 Y=24965.39 ht=121.979 ele=121.979	397 X=291173.17 Y=24944.31 ht=127.160 ele=127.160	398 X=291323.77 Y=249210.68 ht=135.000 ele=122.316	399 X=29154.99 Y=24864.57 ht=143.000 ele=124.903	400 X=291751.06 Y=248547.80 ht=139.000 ele=132.238	401 X=291925.93 Y=24827.45 ht=135.200 ele=131.098	402 X=292078.94 Y=248062.74 ht=152.500 ele=138.208	403 X=292338.94 Y=248062.74 ht=125.942	404 X=292807.17 Y=248087.00 ht=160.800 ele=114.371
---	---	--	--	--	---	--	---	--



Ordnance Survey Ireland Licence No. EN 0023715-19
Copyright Ordnance Survey Ireland Government of Ireland.

COPYRIGHT © INTERNATIONAL LIMITED
All rights reserved. No part of this work may be modified or reproduced or copied in any form or by means - graphic, electronic or mechanical, including photocopying, recording, taping or information and retrieval system, or used for any purpose other than its designated purpose, without the written permission of ESB International limited.

ESB International
18/21 Stephen Court, St Stephen's Green, Dublin 2
Tel: 353 1 703 8000 Email: marketing@esb.ie Web: www.esb.ie
ESB International is a trading name of ESB Engineering & Facility Management Ltd
Registered Office: as above Registered in Ireland No. 155249

PURPOSE OF ISSUE:
Preliminary unless indicated

For Information Planning

Client Approval Revised

ESB Legal Services Tender

Construction As-Built Drawing

CLIENT:
EirGrid

PROJECT:
North South 400kV Interconnection Development

DRAWING TITLE:
**Meath Study Area (MSA) Proposed Line Route Design
Plan & Profile**

DRAWN: J.D.	PRODUCED: J.D.	VERIFIED: N.L.	APPROVED: B.G.	APP DATE: Mar 15
CLIENT REF: (Planning Drawing Reference) MT - 005-031			No. of Sheets: 31/32	SIZE: A1
DRAWING NUMBER: DRAFT PE687 - D141 - 132 - 031 - 000			SCALE: V: 1:500 H: 1:5000	
			SHEET REV	