

0m 50m 100m 150m 200m


Legend:

- Road
- Land Parcel
- Building
- Stream / River
- Townland Boundary
- Existing Electricity Line
- Distance to Existing Dwelling / Planning Permission within 200m of centreline (see note 4 also)
- Marsh
- Proposed 400 kV Angle Tower Location
- Proposed 400 kV Intermediate Tower Location
- Outer Conductor
- Centreline of Proposed Line Route
- Outer Conductor
- Forestry
- Lake
- Geo - Directory Point
- Guarding Location - Temporary Works


Notes:

1. Transmission line and towers not to be scaled
2. For details of proposed structures see structure description schedule
3. Figured dimensions only to be taken from this drawing
4. Dimensions are shown from nearest point of dwelling to the centreline of proposed line route and nearest outer conductor.

Ordnance Survey Ireland Licence No. EN 0023709-14
Copyright Ordnance Survey Ireland Government of Ireland
OSI Sheet(s): 1824 & 1825

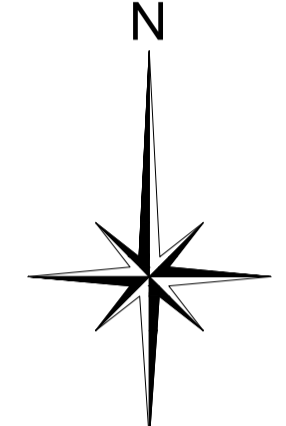

Key Plan:

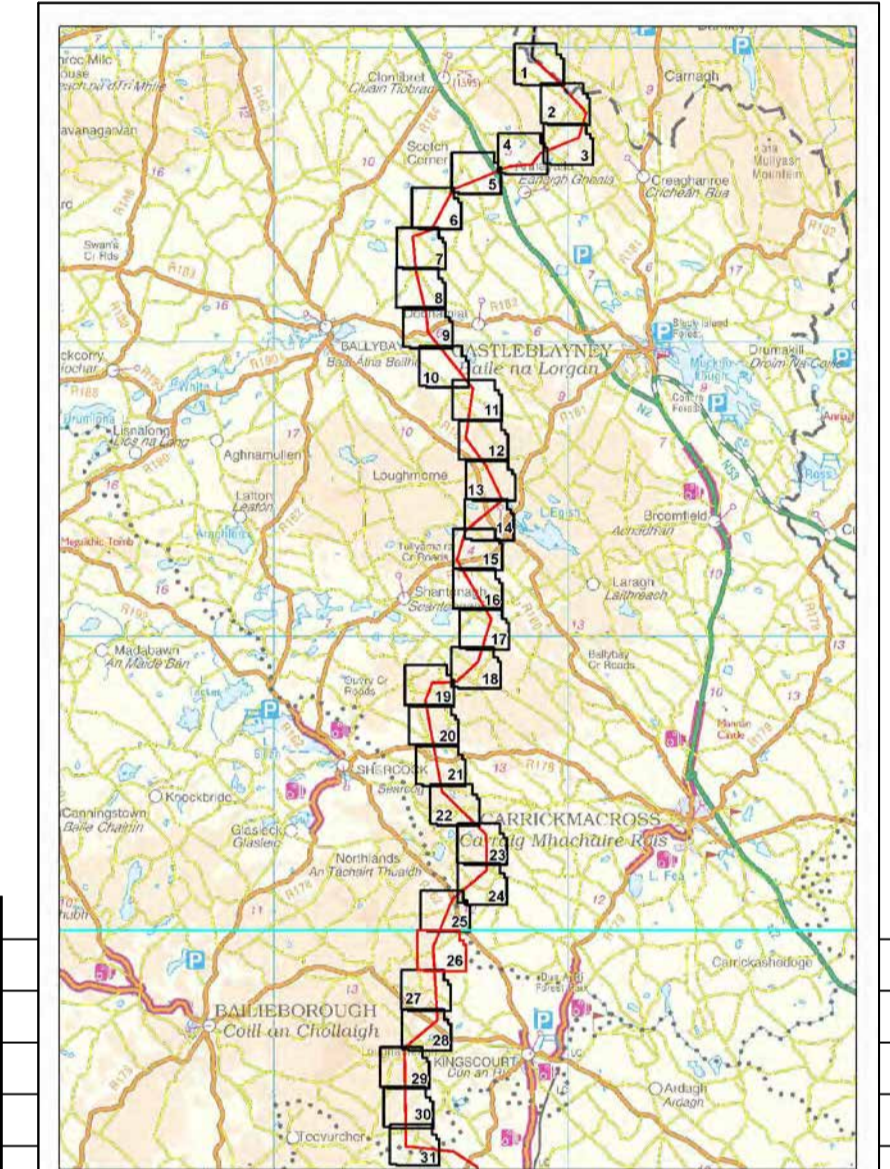

REV	DATE	REVISION DESCRIPTION	DRN	PROD	VER	APP			
PURPOSE OF ISSUE - PRELIMINARY UNLESS INDICATED									
TENDER	<input type="checkbox"/>	CLIENT APPROVAL	<input type="checkbox"/>	CONSTRUCTION	<input type="checkbox"/>	AS-BUILT	<input type="checkbox"/>	REVISED	<input type="checkbox"/>

Client:

Project: North South 400 kV Interconnection Development

Contract: N/A

Drawing Title: Cavan - Monaghan Study Area (CMSA) 1:2,500 Line Route Map
Planning Drawing Reference - MT-004-026

Production Unit: High Voltage Engineering

ESB International

ESB International, Stephen Court, 18-21 St. Stephen's Green, Dublin 2, Ireland. Tel: +353 (0)1 703 8000 Fax: +353 (0)1 703 8088
Email: marketing@esbi.ie Web: www.esbi.ie
ESB International is a trading name of ESB Engineering & Facility Management Limited.
Registered Office: as above Registered in Ireland No. 155249

DRAWN	PRODUCED	VERIFIED	APPROVED	APPD DATE	
JW	JW	KC	CM	Dec 14	
CLIENT REF	TC211217	No. of Sites	26 of 72	SCALE	A1 1:2,500

DRAWING NUMBER: **DRAFT** PE687-D141-131-026-005

COPYRIGHT © ESSI ENGINEERING & FACILITY MANAGEMENT LIMITED.
All rights reserved. No part of this work may be modified or reproduced or copied in any form or by any means - graphic, electronic or mechanical, including photocopying, recording, taping or information-retrieval system, or used for any purpose other than its designated purpose, without the written permission of ESSI Engineering & Facility Management Ltd.