



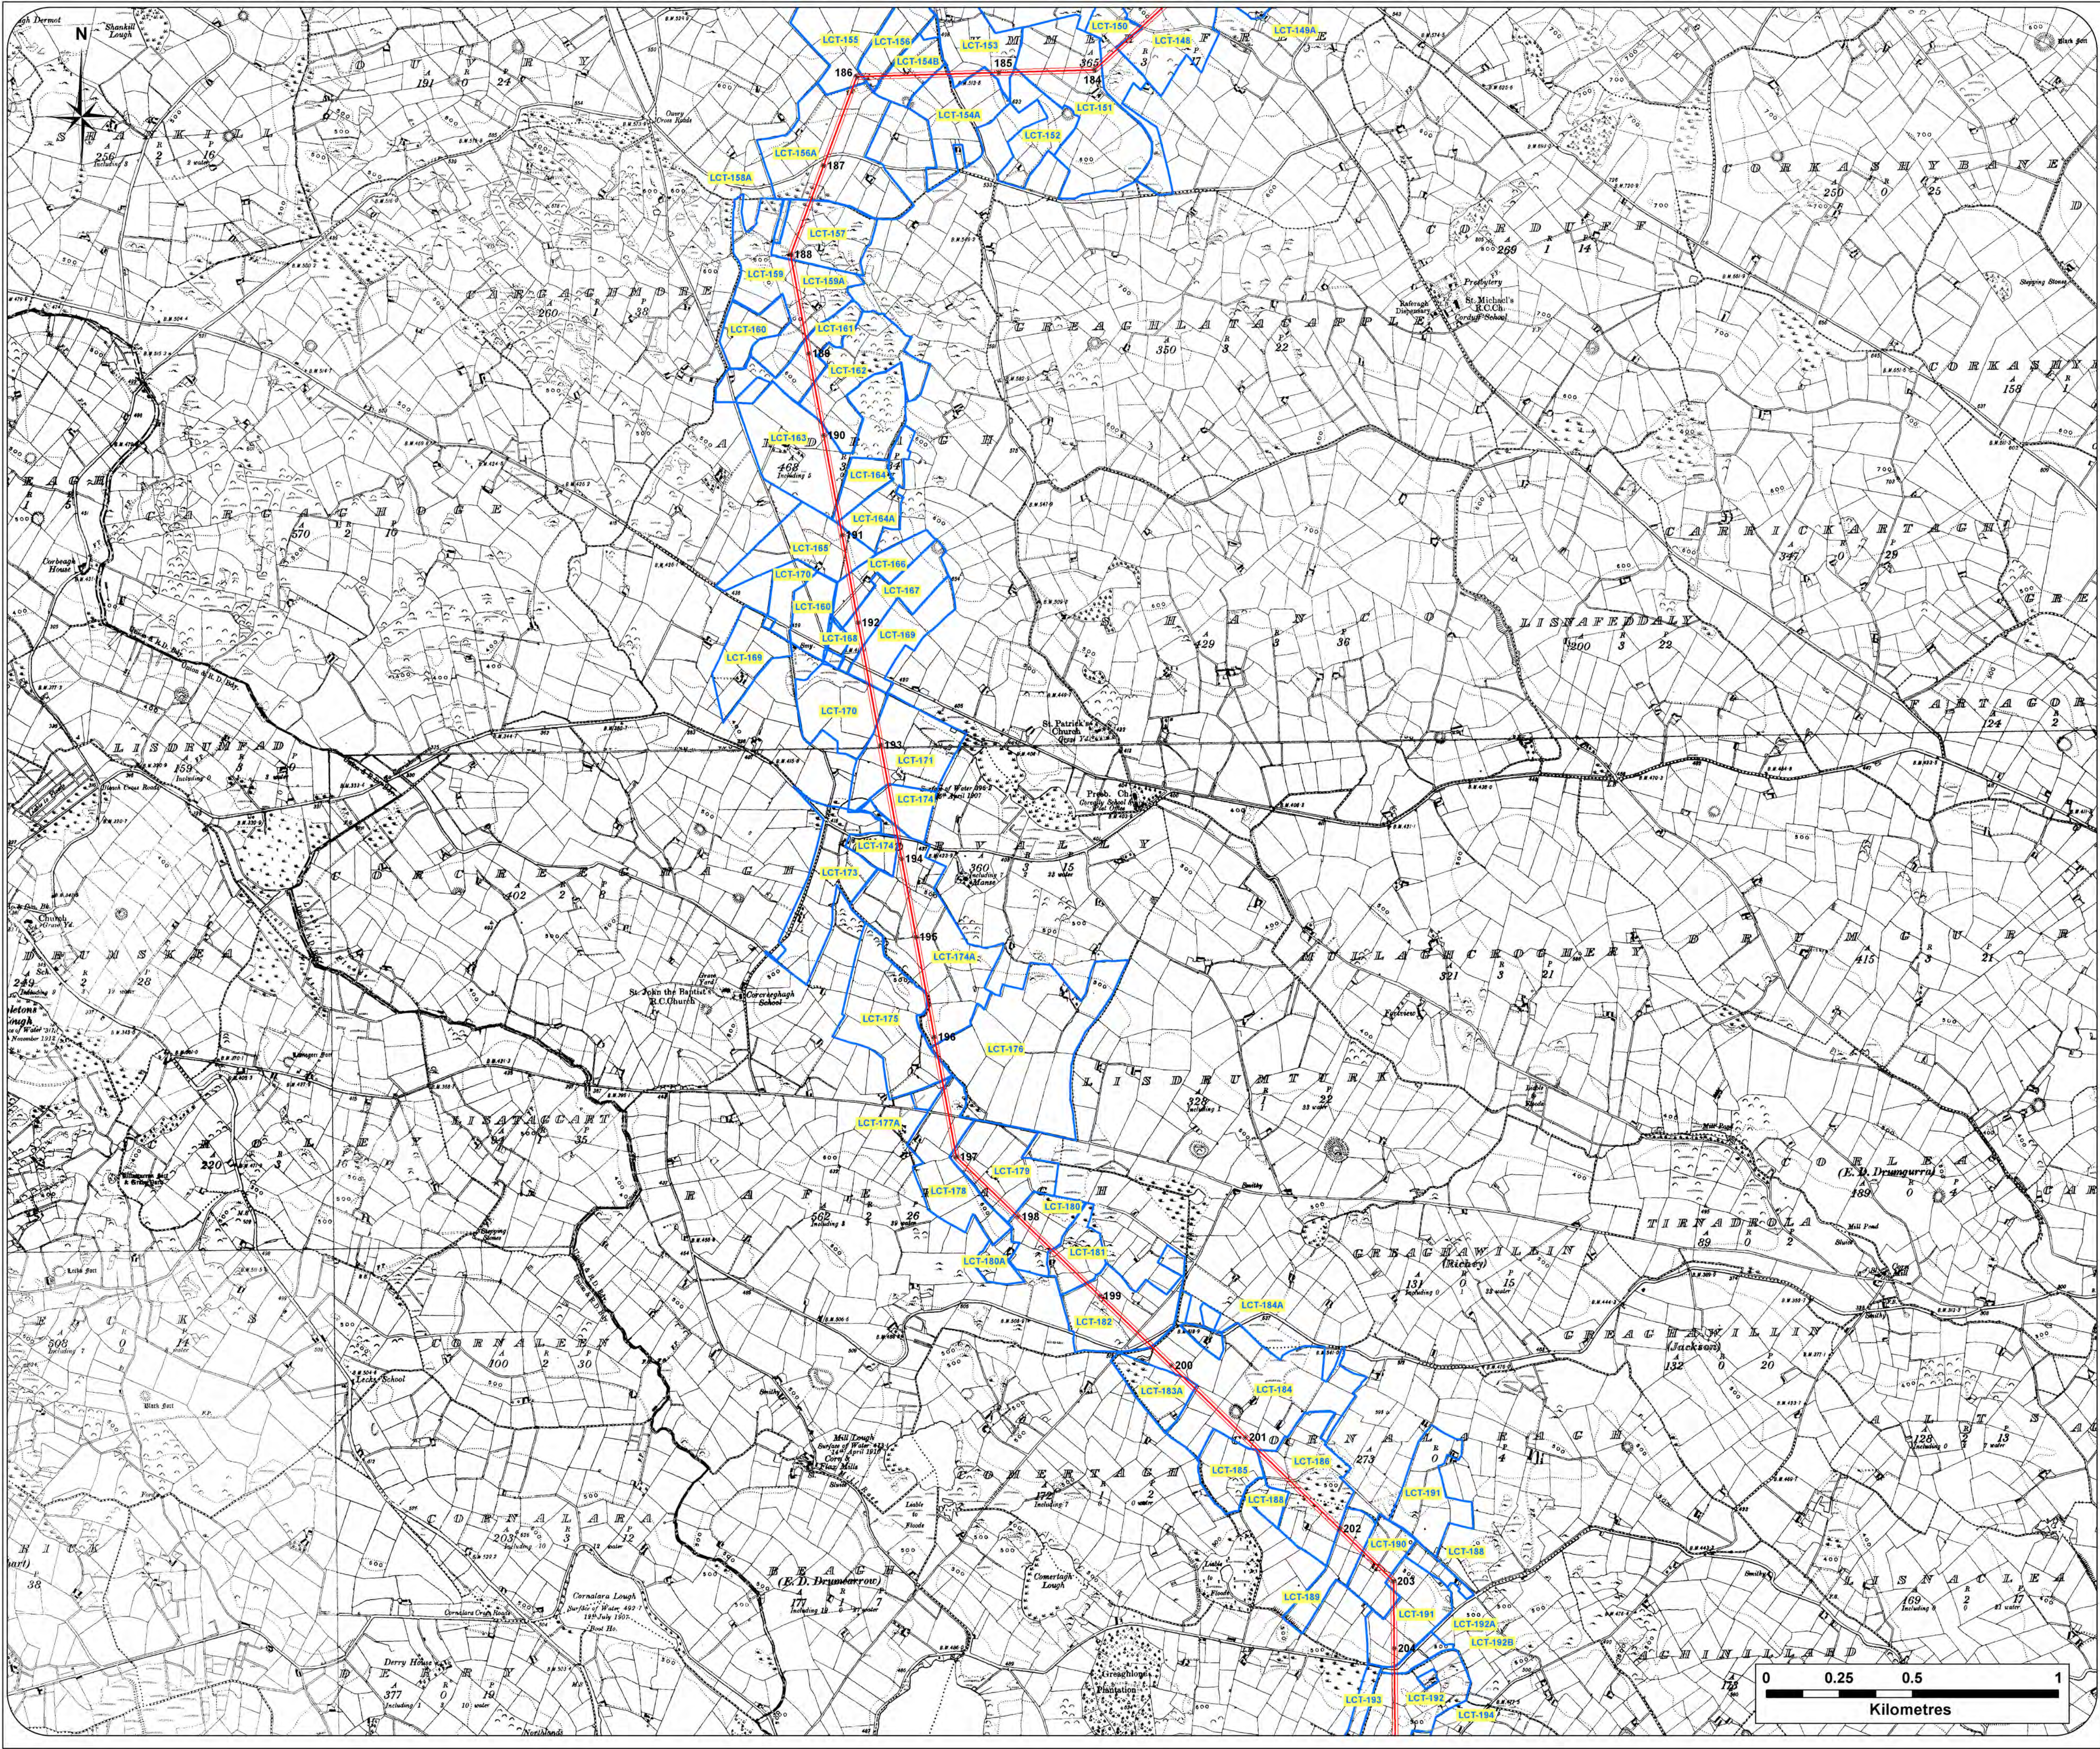

- NOTES:
1. Transmission line and towers not to be scaled
 2. All folio information was received from the Property Registration Authority (October 2014) and is subject to verification with landowners
 3. Reproduced from OSI Map Sheet
Monaghan Map Sheets: 27, 30
Cavan Map Sheets: 23, 28, 29

Legend

- Outer Conductor
- Centreline of Proposed Line Route
- Outer Conductor
- Landholding Boundary (with landholding number in yellow)
- Proposed 400 kV Tower Location
(For details of proposed structures see structure description schedule)

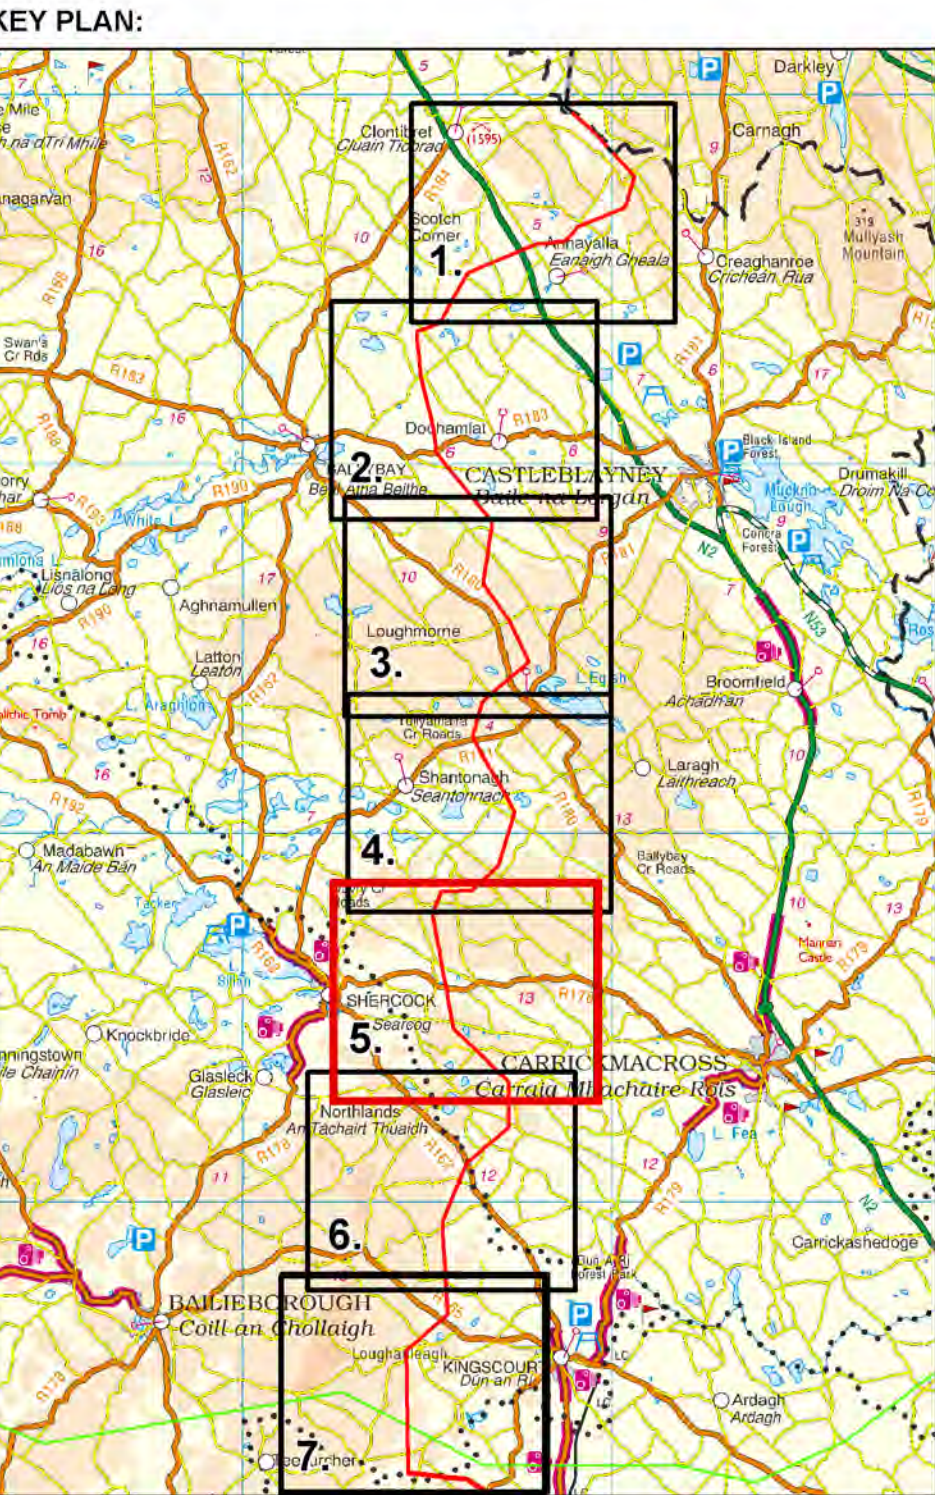

CLIENT:

PROJECT: **North South 400 kV Interconnection Development**

DRAWING TITLE: **CMSA Line Route Map with Landholding Boundaries 1:10,560 - Planning Drawing**

PRODUCTION UNIT: **High Voltage Engineering**

COPYRIGHT © ESB INTERNATIONAL LIMITED
All rights reserved. No part of this work may be modified or reproduced or copied in any form or by any means - graphics, electronic or mechanical, including photocopying, recording, taping or information-and-retrieval system, or used for any purpose than its designated purpose, without the written permission of ESB International Limited.

Ordnance Survey Licence No. EN 0023715-19; Copyright Ordnance Survey Ireland, Government of Ireland

ESB International
18/21 Stephen Court, St Stephen's Green, Dublin 2
Tel: 353 1 703 8000 Email: marketing@esbi.ie Web: www.esbi.ie
ESB International is a trading name of ESB Engineering & Facility Management Ltd
Registered Office as above. Registered in Ireland No. 155269

DRAWN	PRODUCED	VERIFIED	APPROVED	APPROVED DATE
DOS	DOS	KC	BA	Feb 2015

PLANNING DRAWING REFERENCE: MT-003-005

NO OF SHTS: 5 of 16

SIZE: A1

SCALE: 1:10,560

DRAWING NUMBER: **DRAFT**

SHEET REV: PE687-D141-133-005-005