




LIDAR data
flown in October 2013

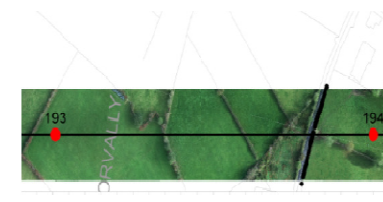

Drawing Key

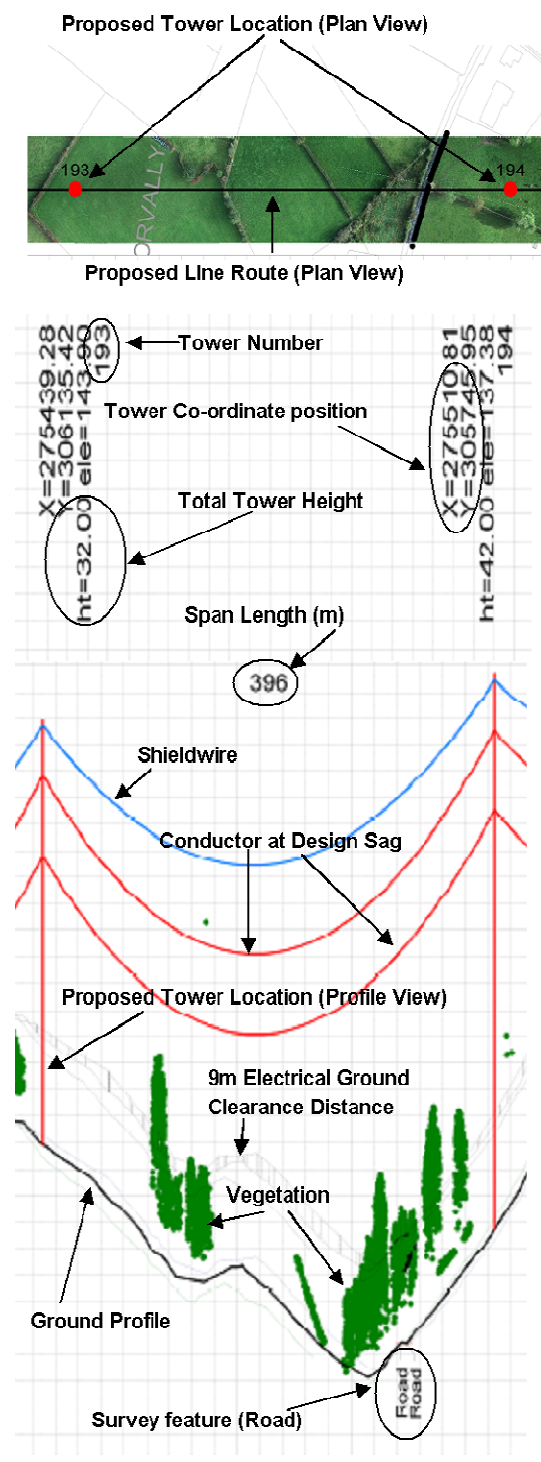

Notes:
Figured Dimensions only to be taken from this drawing.
All levels relate to Ordnance Survey Datum at Malin Head

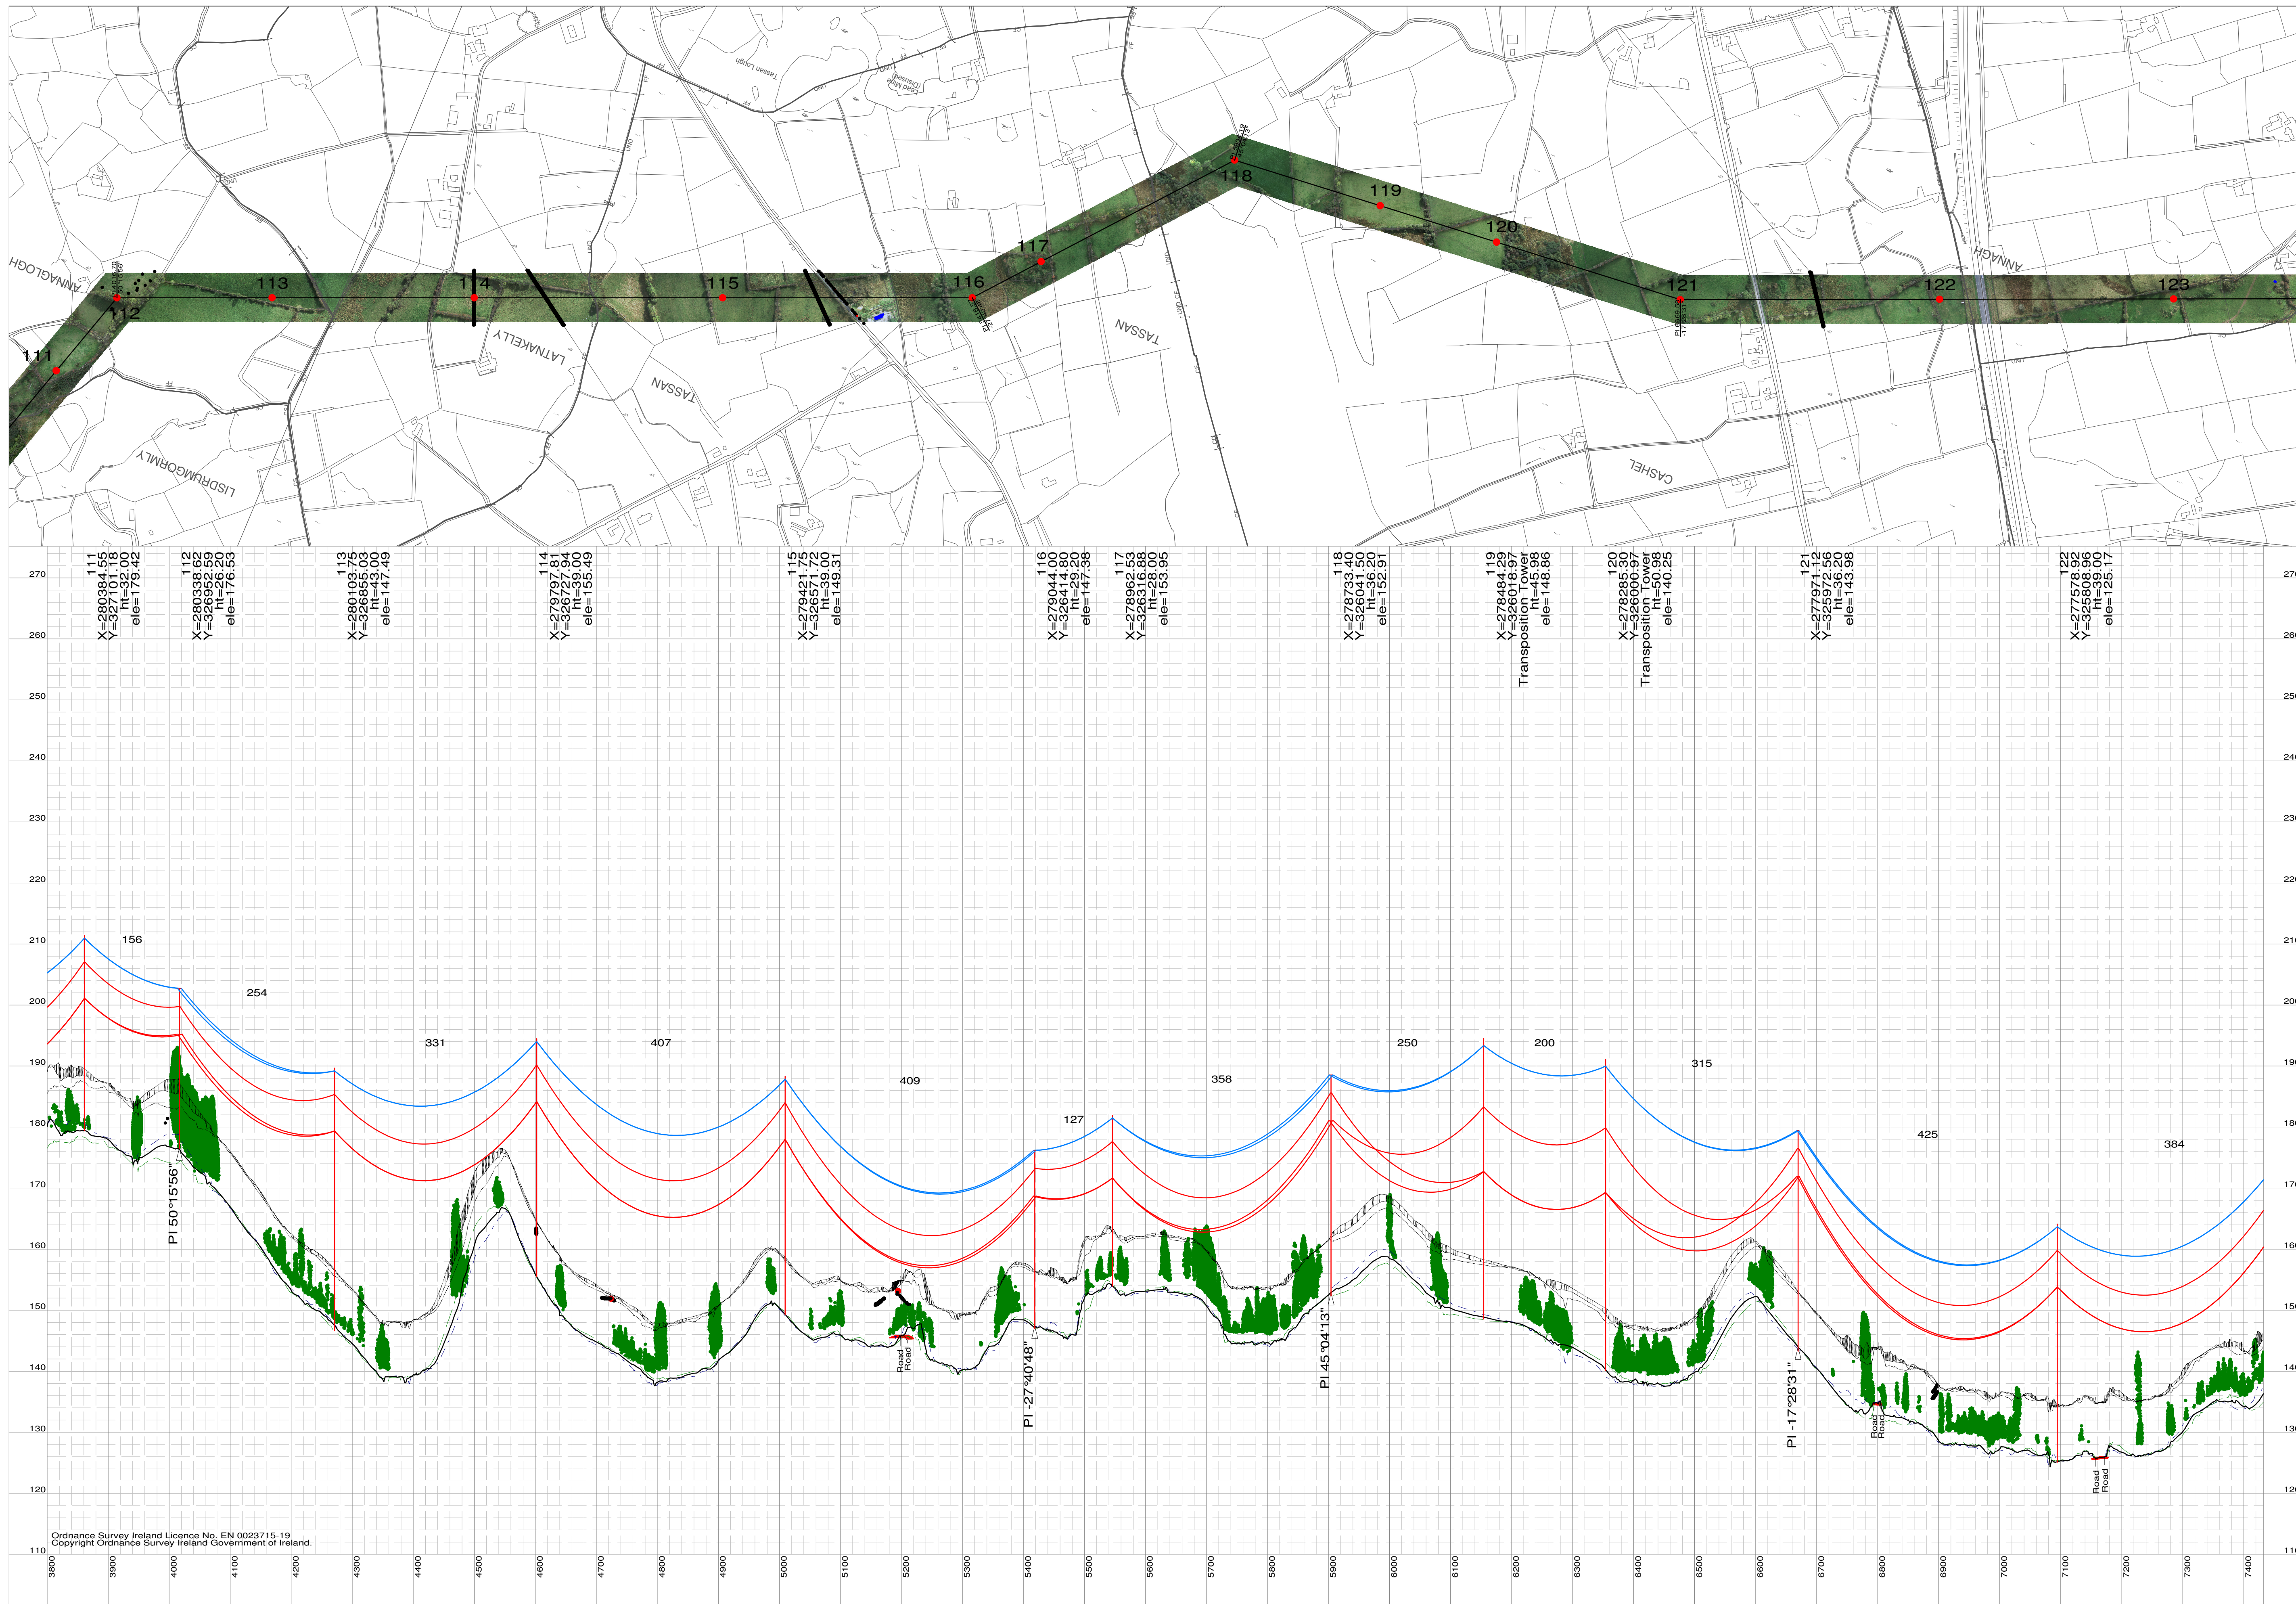

Ordnance Survey Ireland Licence No. EN 0023715-19
Copyright Ordnance Survey Ireland Government of Ireland.

COPYRIGHT © INTERNATIONAL LIMITED All rights reserved. No part of this work may be modified or reproduced or copied in any form or by means - graphic, electronic or mechanical, including photocopying, recording, taping or information and retrieval system, or used for any purpose other than its designated purpose, without the written permission of ESB International limited.	ESB International 18/21 Stephen Court, St Stephen's Green, Dublin 2 Tel: 353 1 703 8000 Email: marketing@esb.ie Web: www.esb.ie ESB International is a trading name of ESB Engineering & Facility Management Ltd Registered Office: as above Registered in Ireland No. 155249	PURPOSE OF ISSUE: Preliminary unless indicated	CLIENT: EirGrid	CLIENT: Cavan Monaghan Study Area (CMSA) Proposed Line Route Design	DRAWN: J.D.	PRODUCED: J.D.	VERIFIED: N.L.	APPROVED: B.G.	APP DATE: Mar 15	
		For Information ☐ Planning ☒	PROJECT: North South 400kV Interconnection Development	Plan & Profile	CLIENT REF: (Planning Drawing Reference) MT - 005-02			No. of Sheets: 2/32	SIZE: A1	SCALE: V: 1:500 H: 1:5000
		Client Approval ☐ Revised ☐	DRAWING NUMBER: DRAFT PE687 - D141 - 132 - 02 - 005							
		ESB Legal Services ☐ Tender ☐								
		Construction ☐ As-Built Drawing ☐								
SHEET REV										