




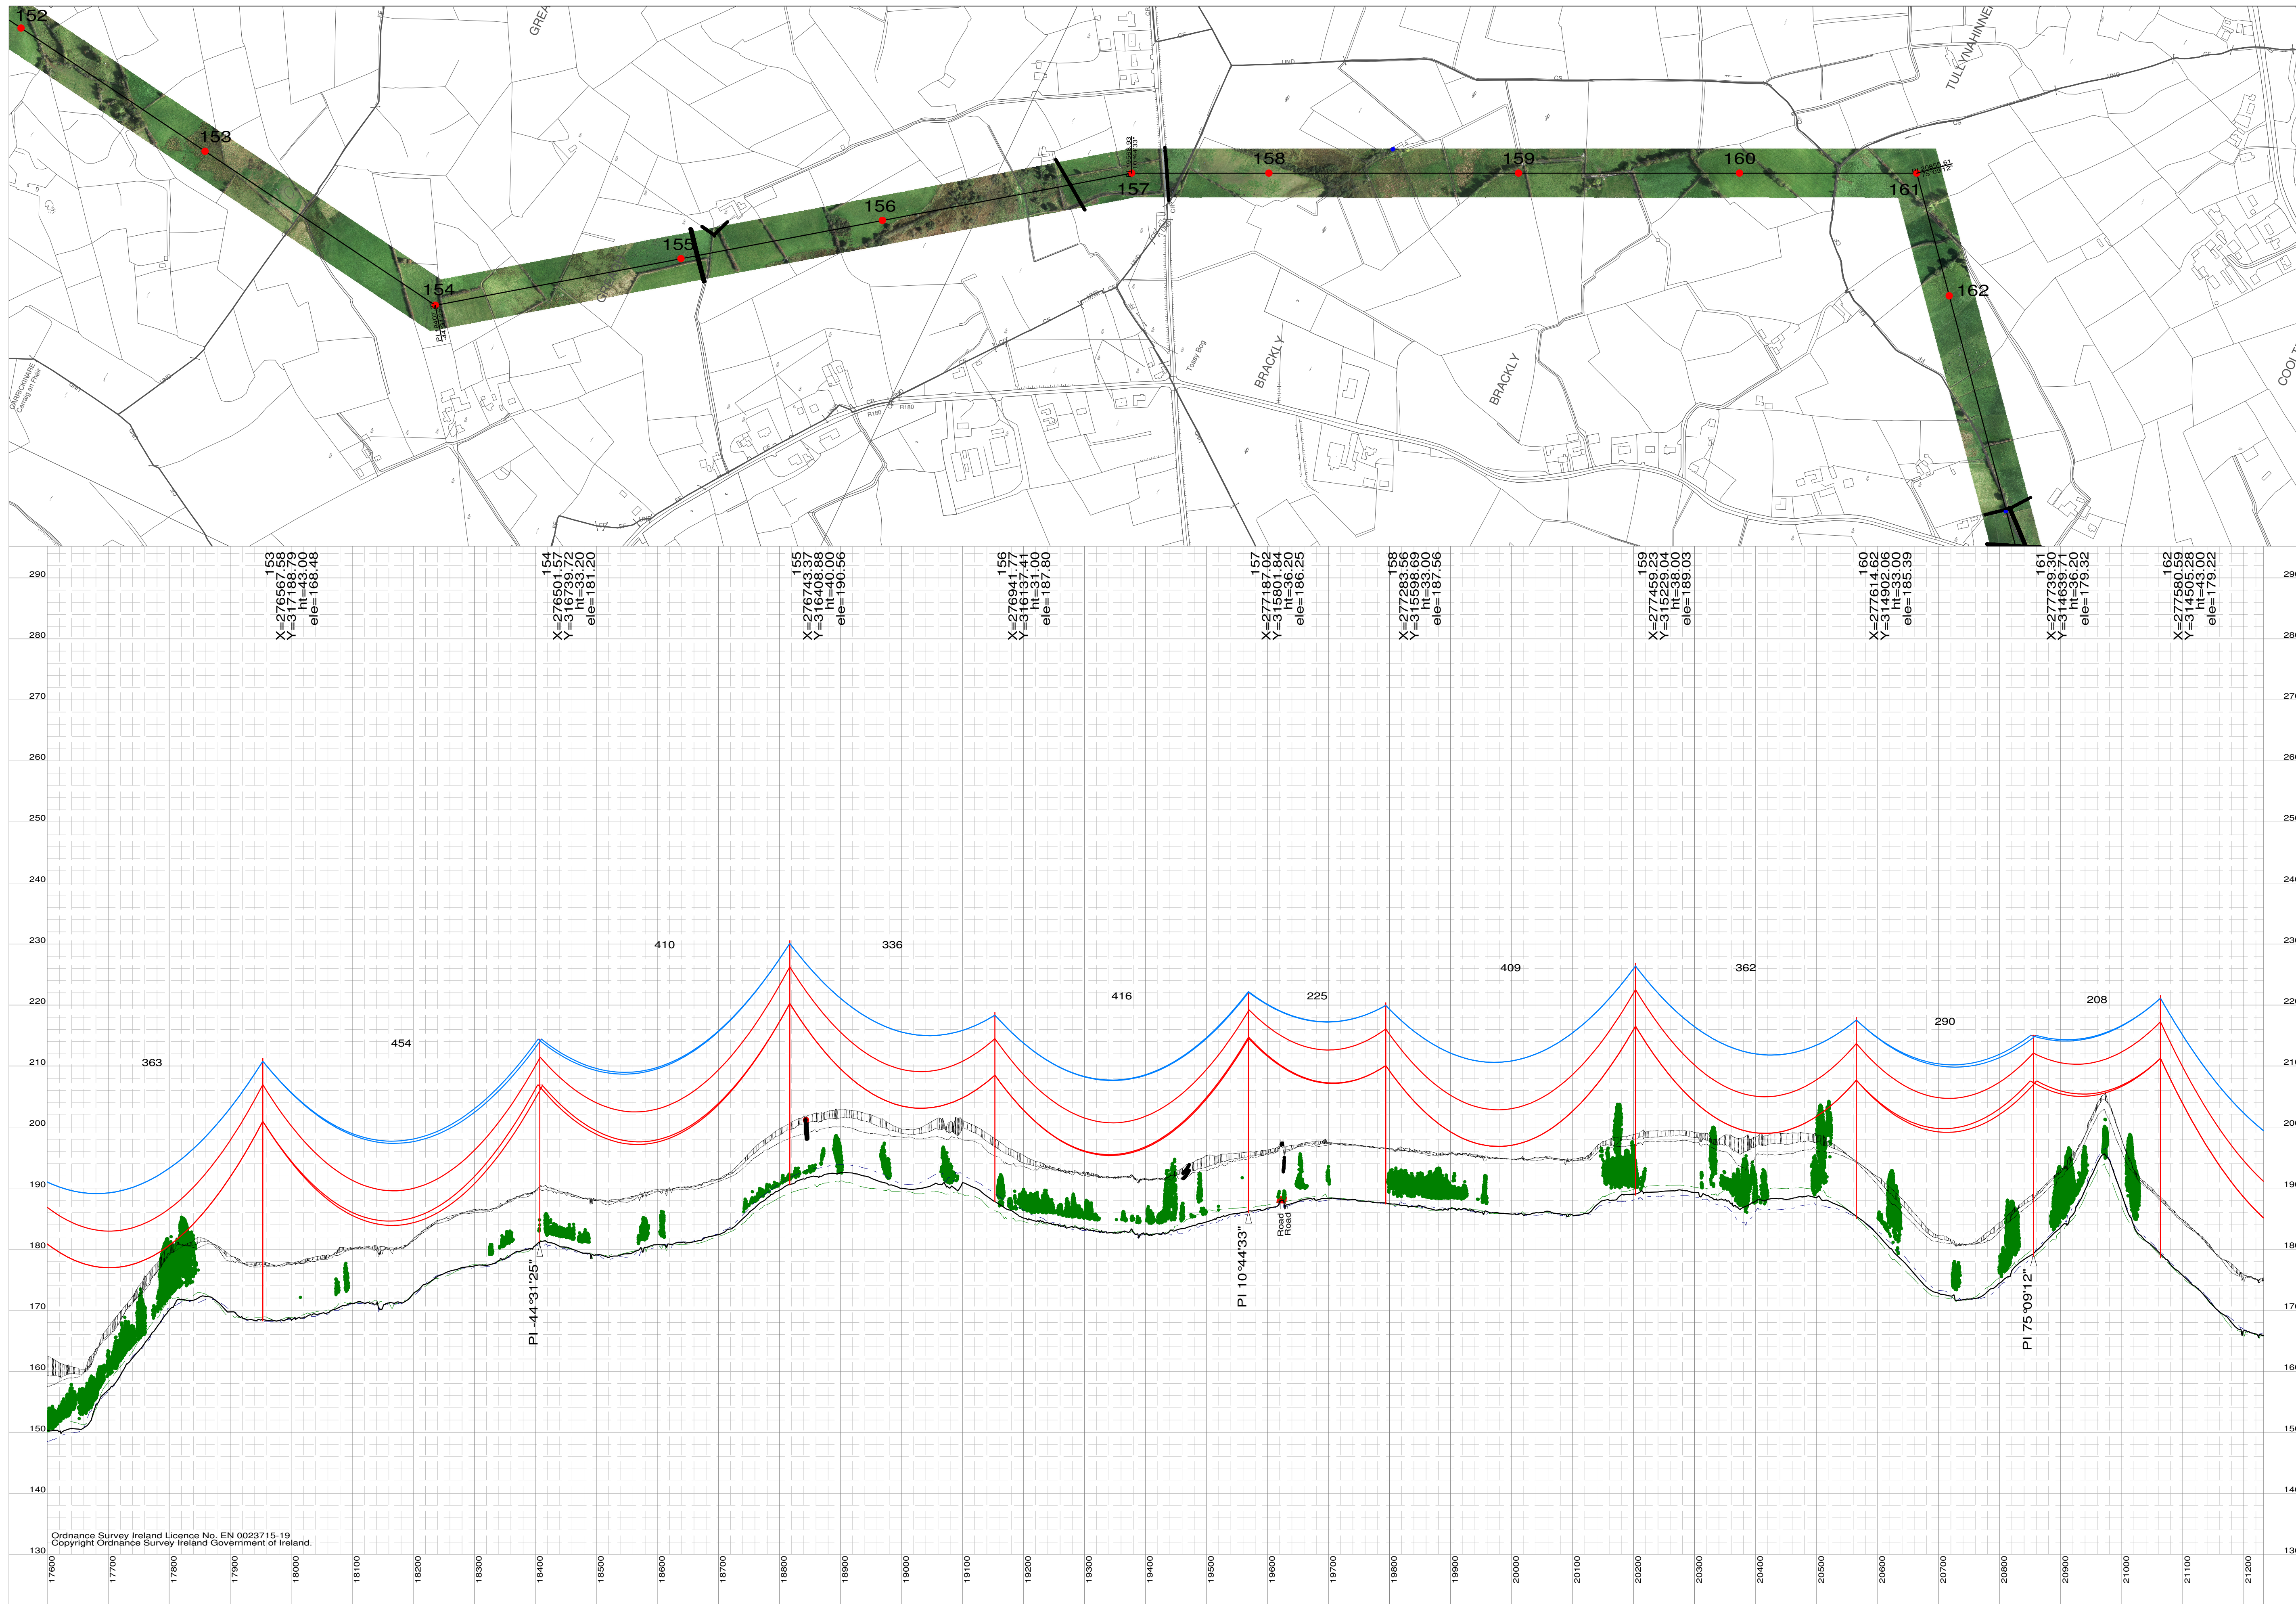


PLS-CADD Drawing

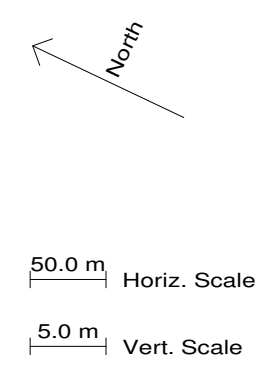

**LIDAR data
flown in October 2013**

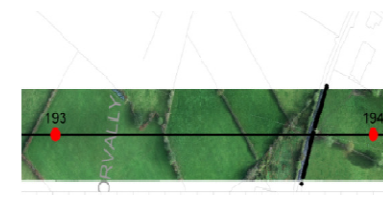

Drawing Key

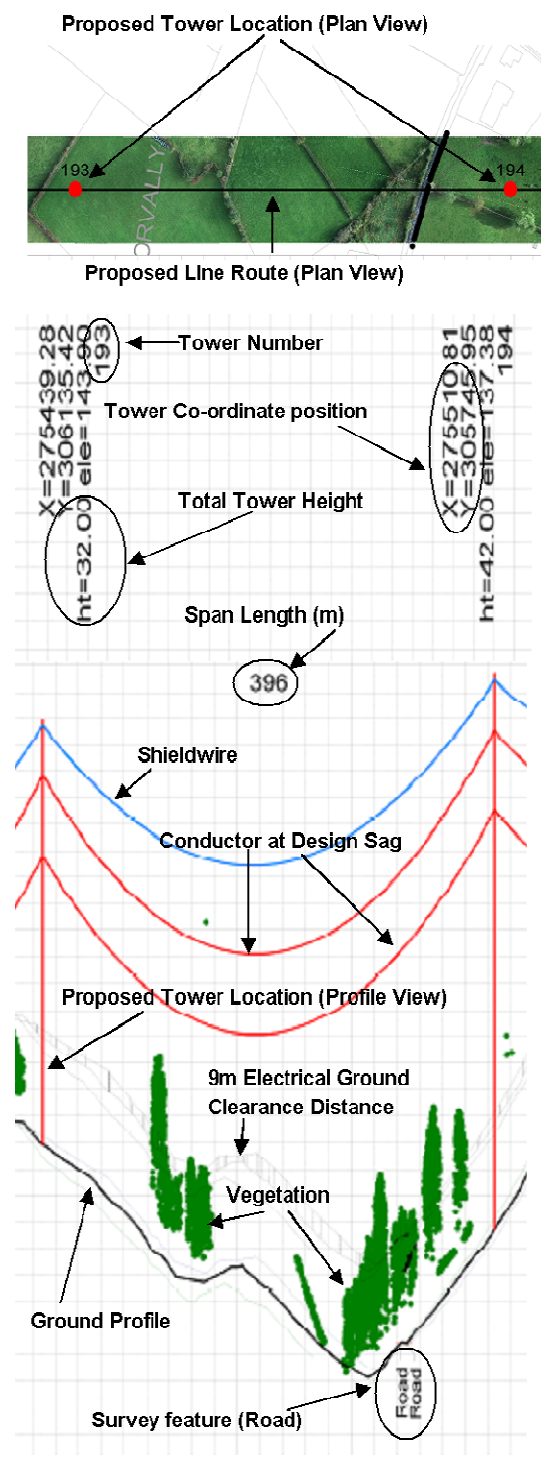

Notes:

Figured Dimensions only to be taken from this drawing,

All levels relate to Ordnance Survey Datum at Malin Head