




Legend

- Outer Conductor
- Centreline of Proposed Line Route
- Outer Conductor
- Proposed Tower Location
- Temporary Access Route
- Temporary Working Area
- Temporary Stringing Area
- Temporary Guarding Location
- Geo-Directory point
- Distance to Existing Dwelling within 200m of centerline
- Existing Electricity Line
- Public Road
- Scenic Routes
- Monaghan Way
- Planning Permission within 200m of centreline
- Record of Monuments and Places (RMP)/Sites and Monuments Record (SMR)
- Geological Interest Site (identified by GSI)
- Monuments Covered by Preservation Orders
- National Inventory of Architectural Heritage (NIAH)
- Potential National Monument
- Record of Protected Structures (ROI)/ Listed buildings (NI)
- Views from Scenic Routes (Monaghan County Development Plan 2013-2019)
- Demesne Landscapes and Historic Gardens
- Sensitive Ecological Receptors
- Area of Special Scientific Interest (NI)
- Proposed Natural Heritage Area (pNHA)
- Geological Interest Sites (surveyed by GSI)

NOTE: Transmission line and towers not to be scaled

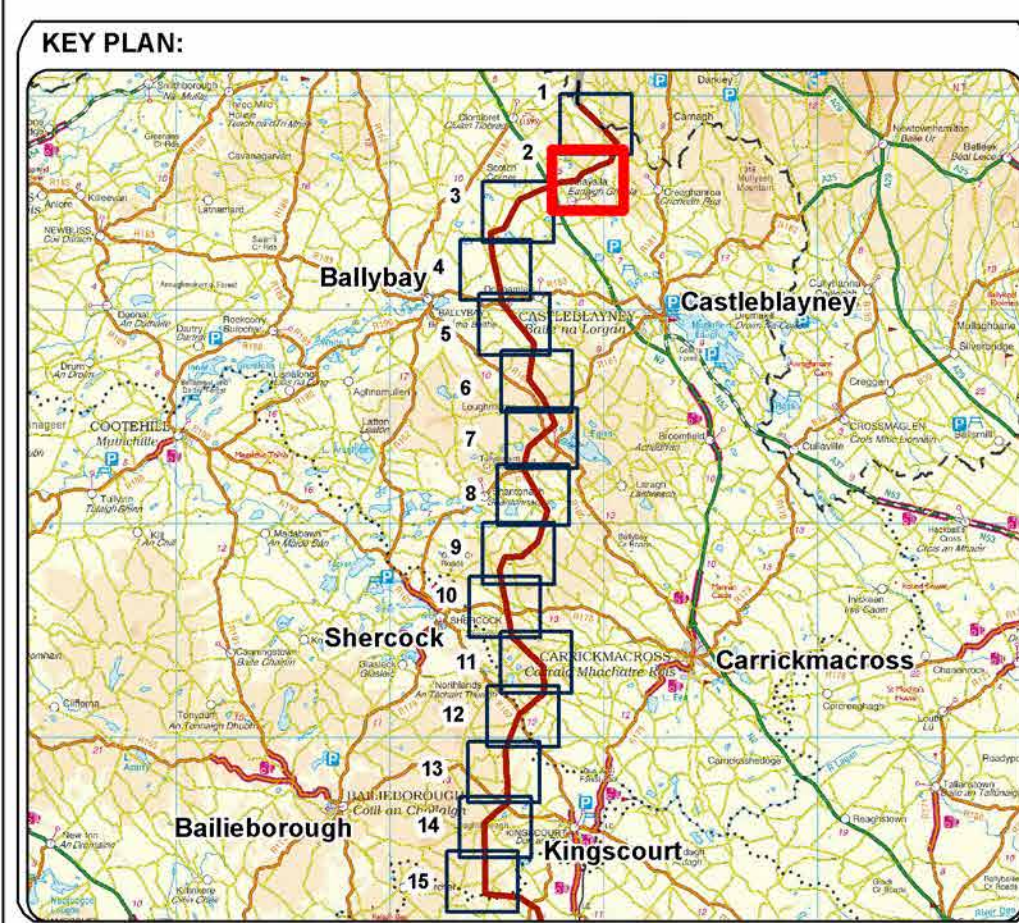

Client

EIRGRID

Drawing Title

**CMSA 1:5,000 Line Route Map
Key Constraints and Ancillary Works**

Project

**North South 400 kV
Interconnection Development**

Production Unit

Overhead Line HV

ESB INTERNATIONAL

ESB International
18/21 Stephen Court, St Stephen's Green, Dublin 2
Tel: 353 1 703 8000 Email: marketing@esb.ie Web: www.esb.ie
ESB International is a trading name of ESB Engineering & Facility Management Ltd
Registered Office: as above Registered in Ireland No. 155249

Drawn	Produced	Verified	Approved	Approved date
DOS	DOS	KC	BA	Feb 15

Client ref.	No. of sheets	Size	Scale
Volume 3B Figure 2	2 of 34	A1	1 : 5,000

Drawing number

DRAFT PE687-D141-139-002-002

Ordnance Survey Licence No. EN 0023715-19;
Copyright Ordnance Survey Ireland, Government of Ireland
2005 Ordnance Survey Ireland Aerial Photography

COPYRIGHT © ESB ENGINEERING & FACILITY MANAGEMENT LIMITED
All rights reserved. No part of this work may be modified, reproduced or copied in any form
or by any means - graphics, electronic or mechanical, including photocopying, recording,
taping or information-and-retrieval system, or used for any purpose than its designated
purpose, without the written permission of ESB Engineering & Facility Management Ltd.

0 125 250 500
Metres