


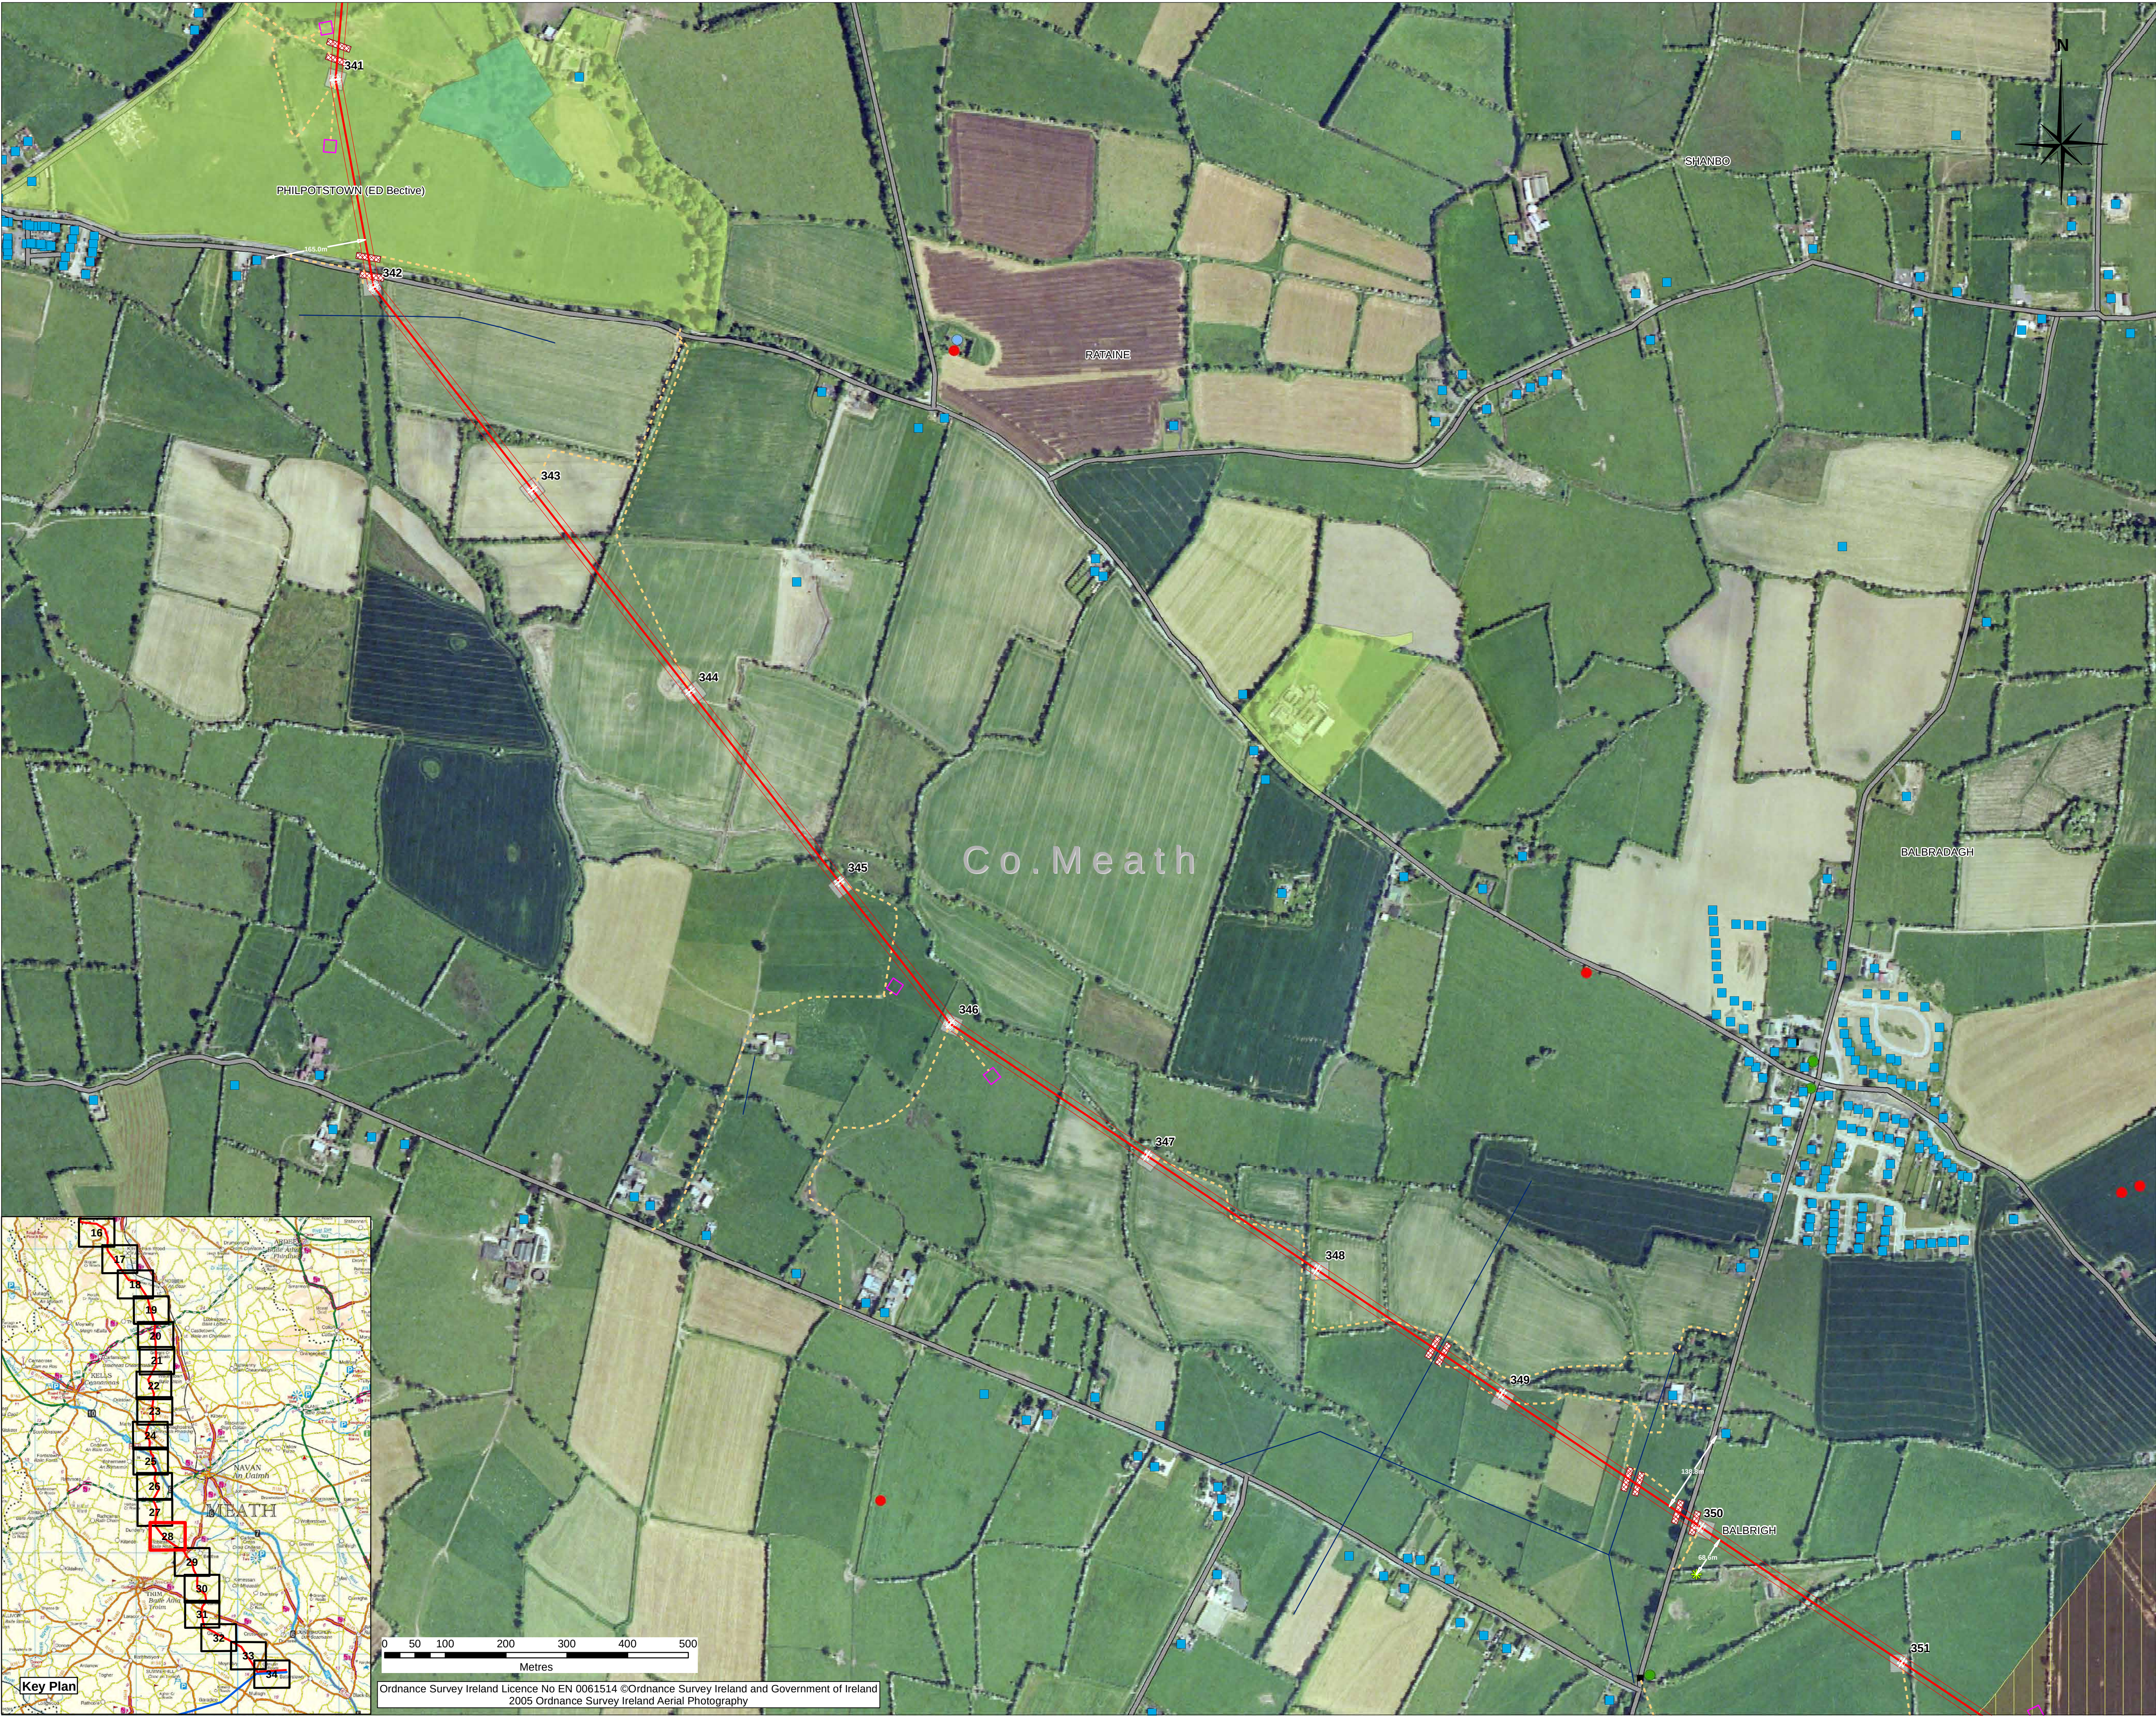

- Legend**
- Outer Conductor
 - Centreline of Proposed Line Route
 - Outer Conductor
 - Proposed Tower Location
 - Temporary Access Route
 - Temporary Working Area
 - Temporary Stringing Area
 - Temporary Guarding Location
 - Geo-Directory point
 - Planning Permission within 200m of centerline
 - Distance to Existing Dwelling within 200m of centerline
 - Existing Electricity Line
 - Public Road
 - Boyne Valley Sites
 - Meath Landmarks
 - Boyne Valley Driving Route
 - Meath Existing Driving Routes
 - Meath Existing Paths and Cycling Routes
 - Meath Potential Paths and Cycling Routes
 - Draft Landscape Conservation Area
 - Meath Landscapes of Exceptional Value
 - Meath High Sensitivity Landscape
 - Areas of Potential Tourism
 - Scenic Viewpoints for County Meath
 - National Monuments
 - Record of Monuments and Places (RMP) / Sites and Monuments Record (SMR)
 - Monuments Covered by Preservation Orders
 - National Inventory of Architectural Heritage (NIAH)
 - Potential National Monument
 - Record of Protected Structures
 - Architectural Conservation Area (ACA)
 - Demesne Landscapes and Historic Gardens
 - Sensitive Ecological Receptors
 - Candidate Special Area of Conservation (cSAC)
 - Special Protection Area (SPA)
 - Geological Interest Site (surveyed by GSI)

DRAFT

NOTE: Transmission line and towers not to be scaled.

B	DEC 2014	Issued	G.F.	O.McA.
A	JAN 2014	Issued	G.F.	E.C.
Issue	Date	Description	By	Chkd.

Client:



Project:

NORTH-SOUTH 400 kV
INTERCONNECTION DEVELOPMENT

Title:

MSA 1:5,000 Line Route Map
Key Constraints and Ancillary Works

SHEET 28 OF 34

Scale @ A1: 1:5,000

Prepared by: G.Fil
Checked: O.McAlister
Date: December 2014

Project Director: Damien Grehan



Consulting, Civil and Structural Engineers,
Block 10-4, Blanchardstown Corporate Park,
Dublin 15, Ireland.
tel: +353-(0)1-8030406
fax: +353-(0)1-8030409
e-mail: info@tobin.ie
www.tobin.ie

No part of this document may be reproduced or transmitted in any form or stored in any retrieval system of any nature without the written permission of Patrick J. Tobin & Co. Ltd. as copyright holder except as agreed for use on the project for which the document was originally issued.

Issue:

6244 VOLUME 3B - FIGURE 28

B