



LIDAR data flown in October 2013

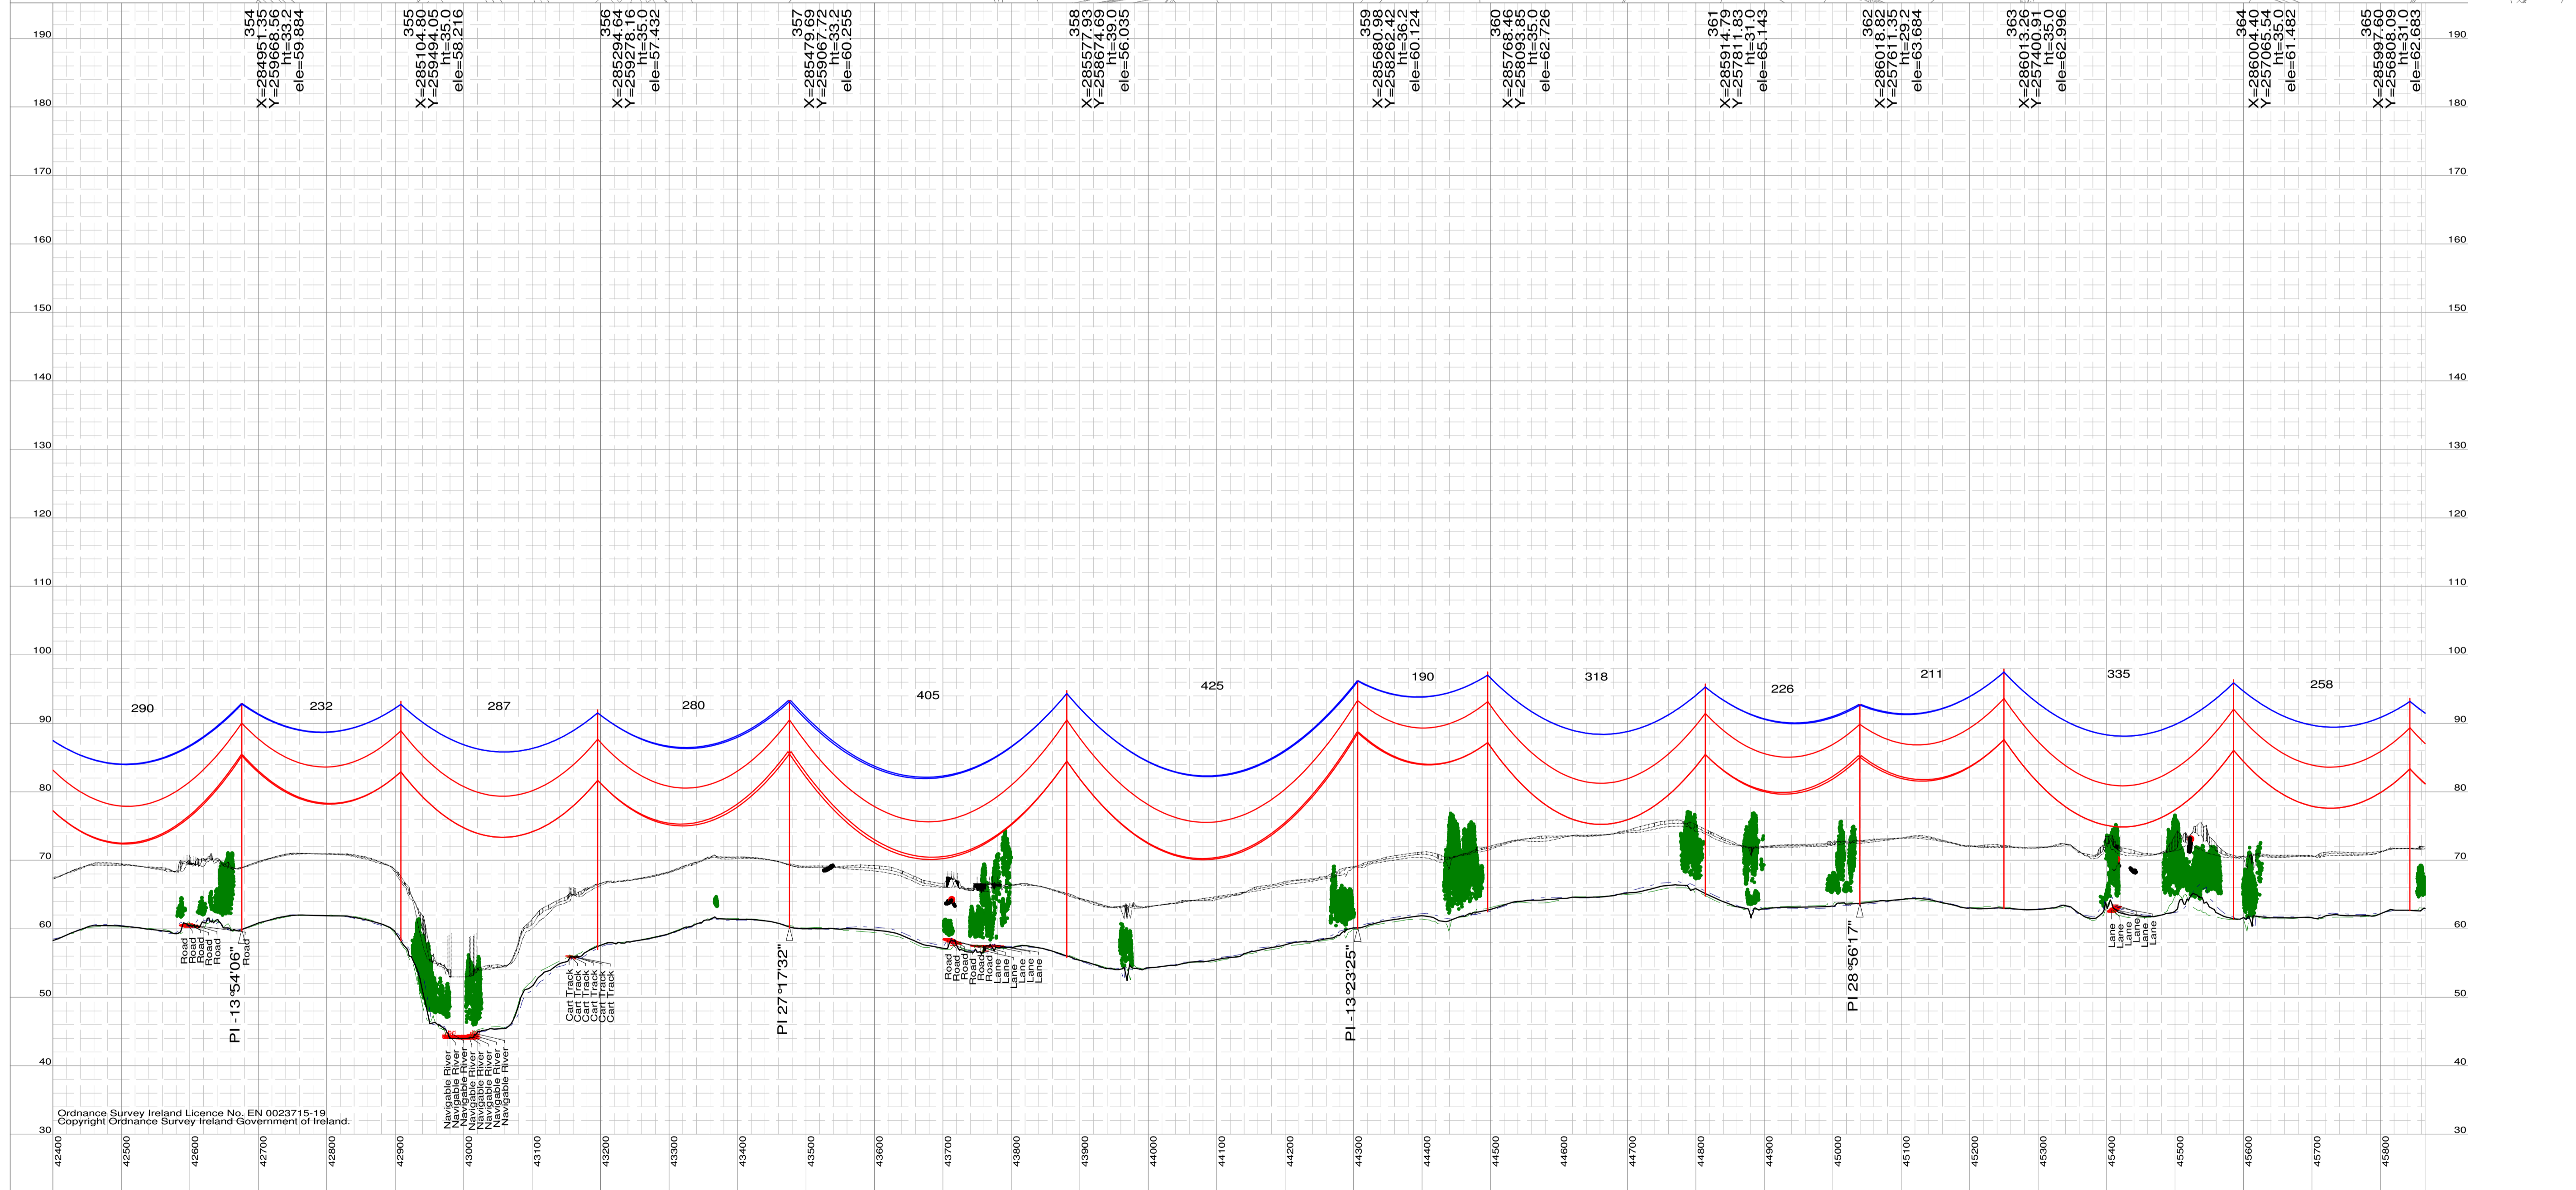

Drawing Key

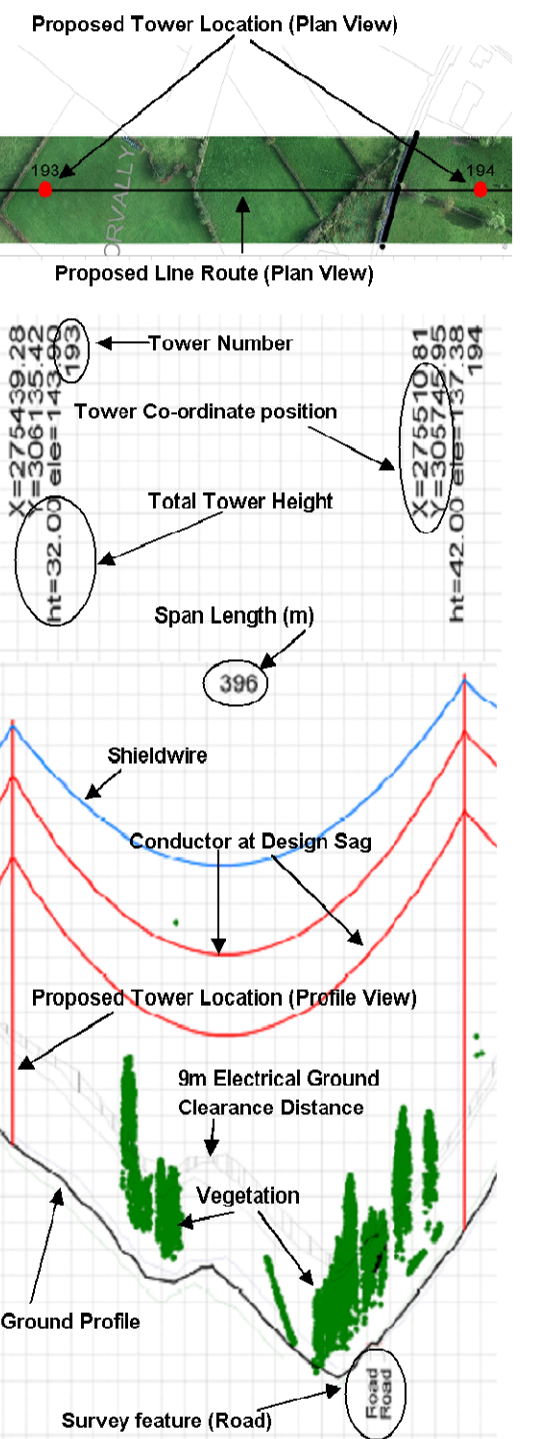

Notes:  
 Figured Dimensions only to be taken from this drawing.  
 All levels relate to Ordnance Survey Datum at Main Head

Ordnance Survey Ireland Licence No. EN 0023715-19  
 Copyright Ordnance Survey Ireland Government of Ireland.

COPYRIGHT © INTERNATIONAL LIMITED  
 All rights reserved. No part of this work may be modified or reproduced or copied in any form or by means - graphic, electronic or mechanical, including photocopying, recording, taping or information and retrieval system, or used for any purpose other than its designated purpose, without the written permission of ESB International limited.

ESB International  
 18/21 Stephen Court, St Stephen's Green, Dublin 2  
 Tel: 353 1 703 8000 Email: marketing@esb.ie Web: www.esb.ie  
 ESB International is a trading name of ESB Engineering & Facility Management Ltd  
 Registered Office: as above Registered in Ireland No. 155249

PURPOSE OF ISSUE:  
 Preliminary unless indicated

For Information  Planning   
 Client Approval  Revised   
 ESB Legal Services  Tender   
 Construction  As-Built Drawing

CLIENT:  
**EirGrid**

PROJECT:  
**North South 400kV Interconnection Development**

DRAWING TITLE:  
**Meath Study Area (MSA) Proposed Line Route Design Plan & Profile**

DRAWN: <b>S.O.</b>	PRODUCED: <b>S.O.</b>	VERIFIED: <b>N.L.</b>	APPROVED: <b>B.G.</b>	APP DATE: <b>May 15</b>
CLIENT REF: (Planning Drawing Reference) <b>MT - 005-027</b>			No. of Sheets: <b>27/32</b>	SIZE: <b>A1</b>
DRAWING NUMBER: <b>PE687 - D141 - 132 - 027 - 001</b>			SCALE: V: <b>1:500</b> H: <b>1:5000</b>	
				SHEET REV